
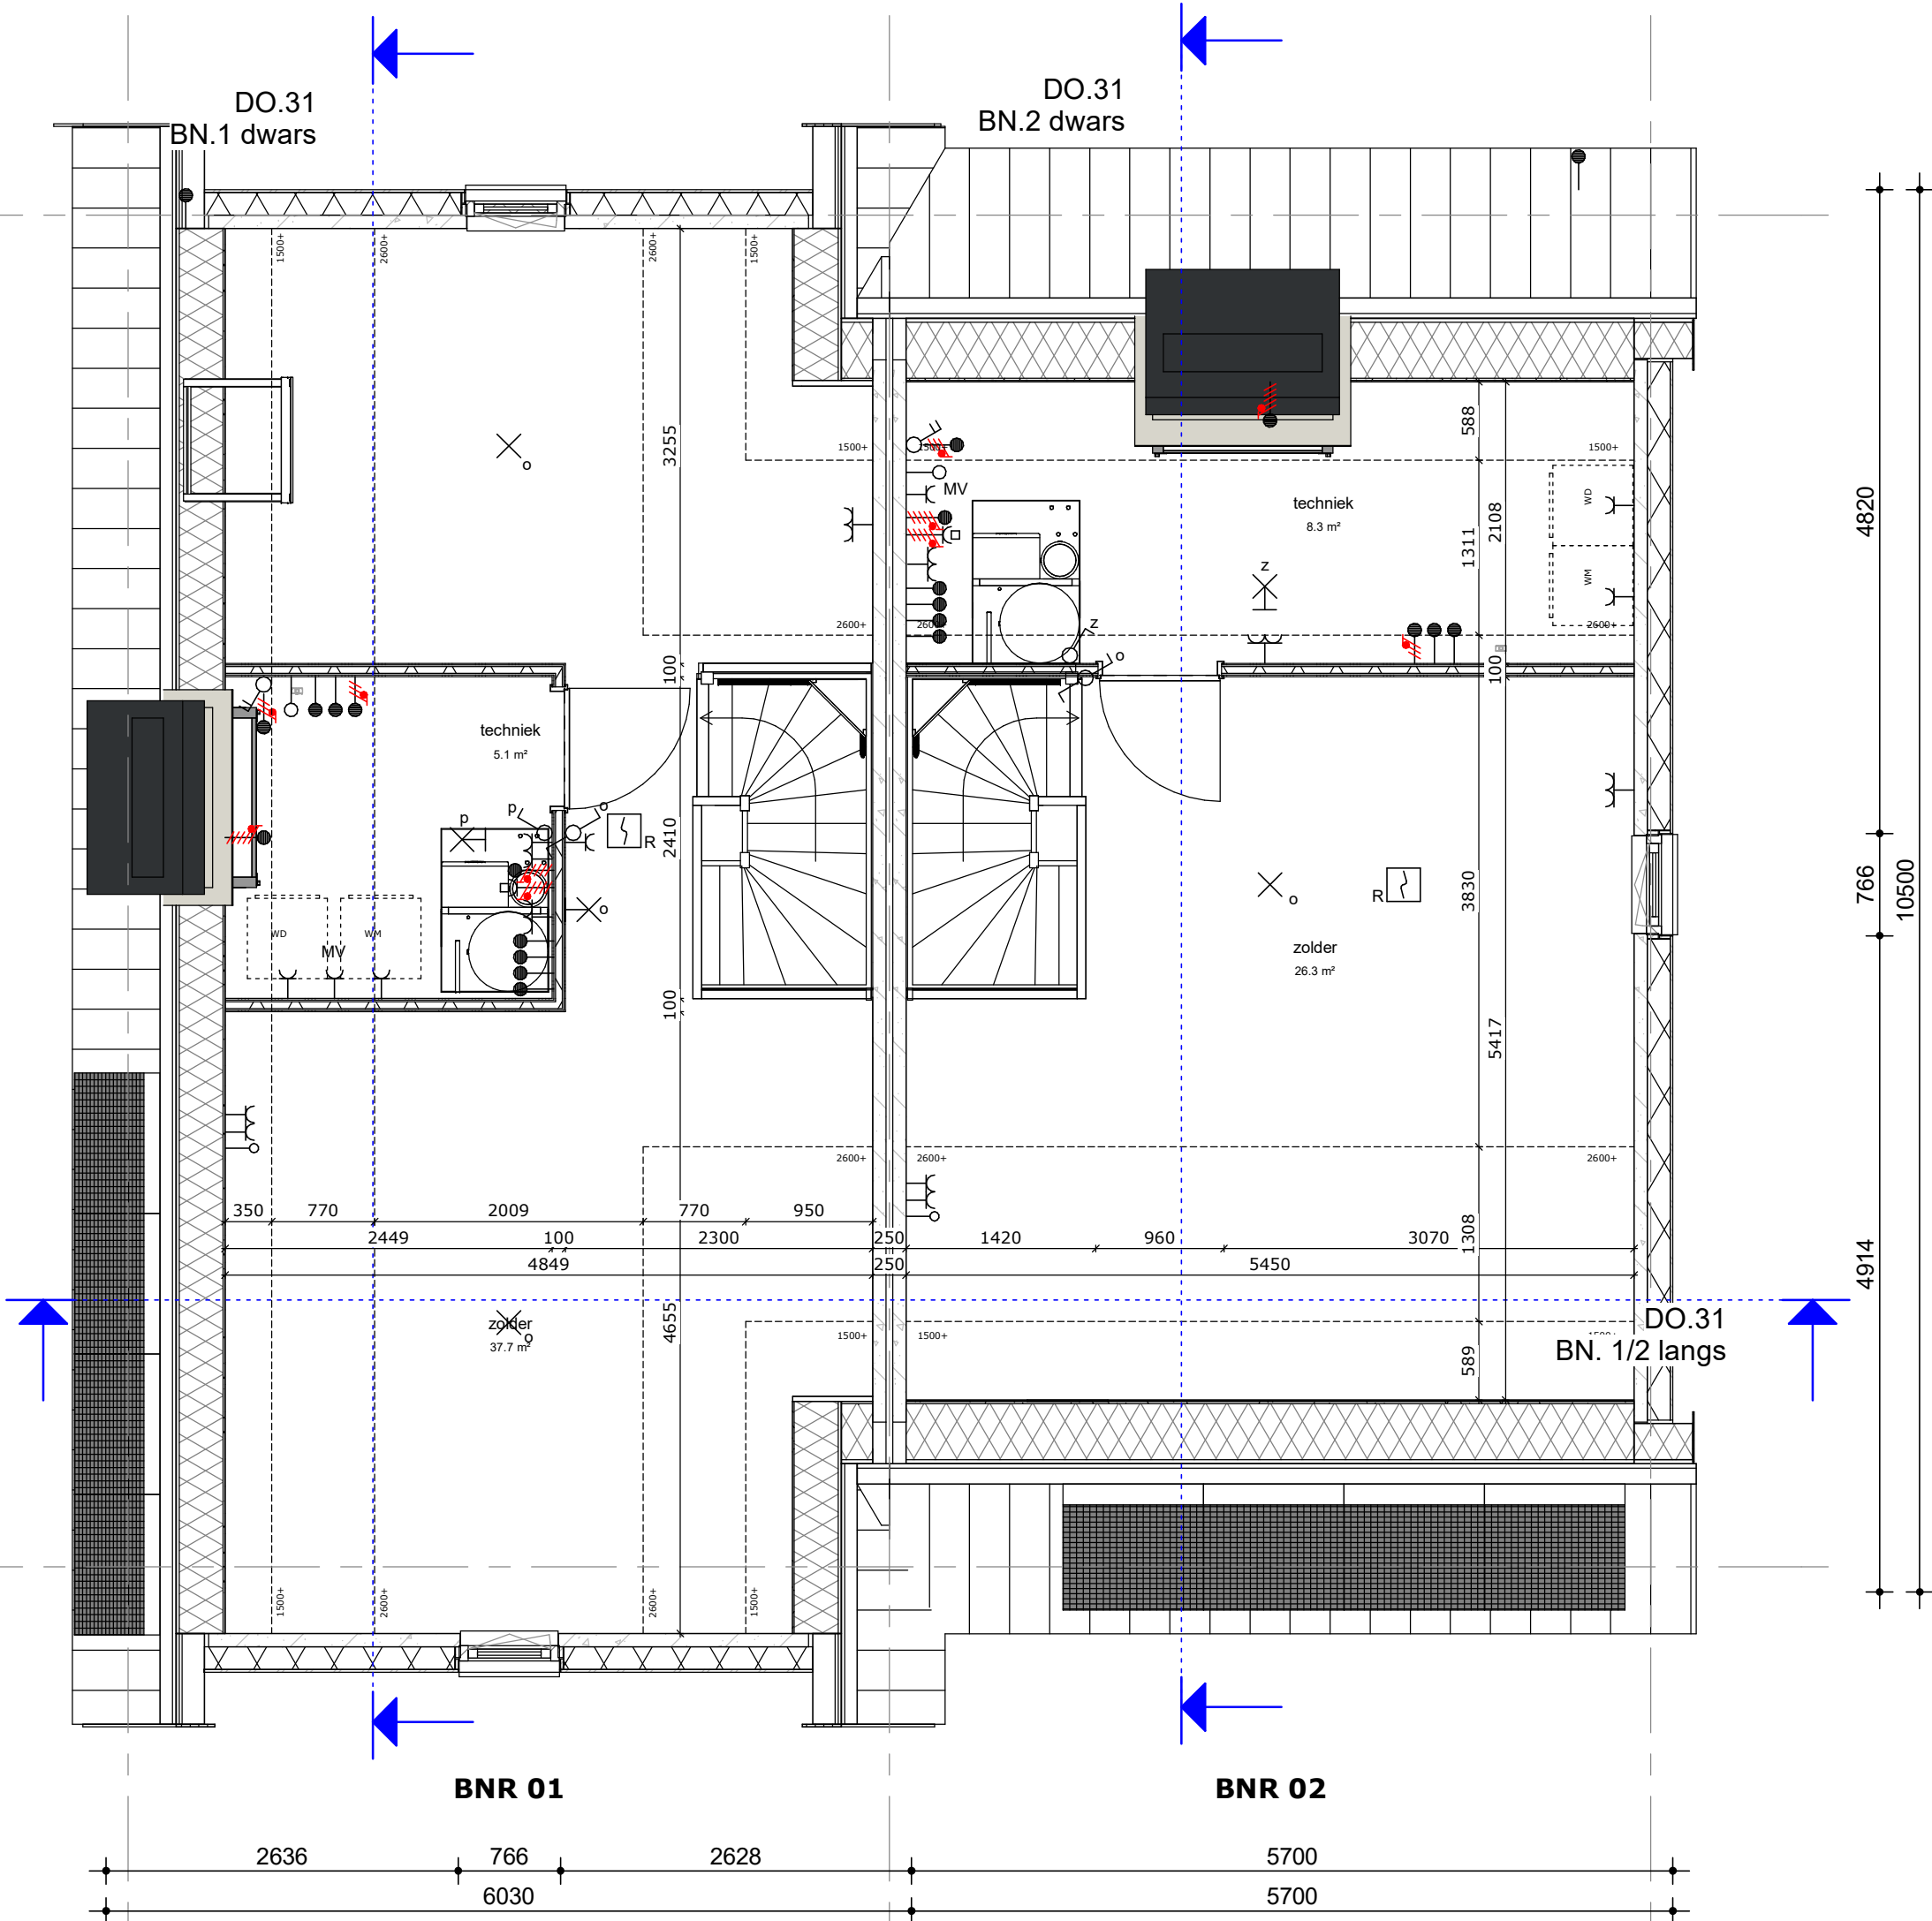
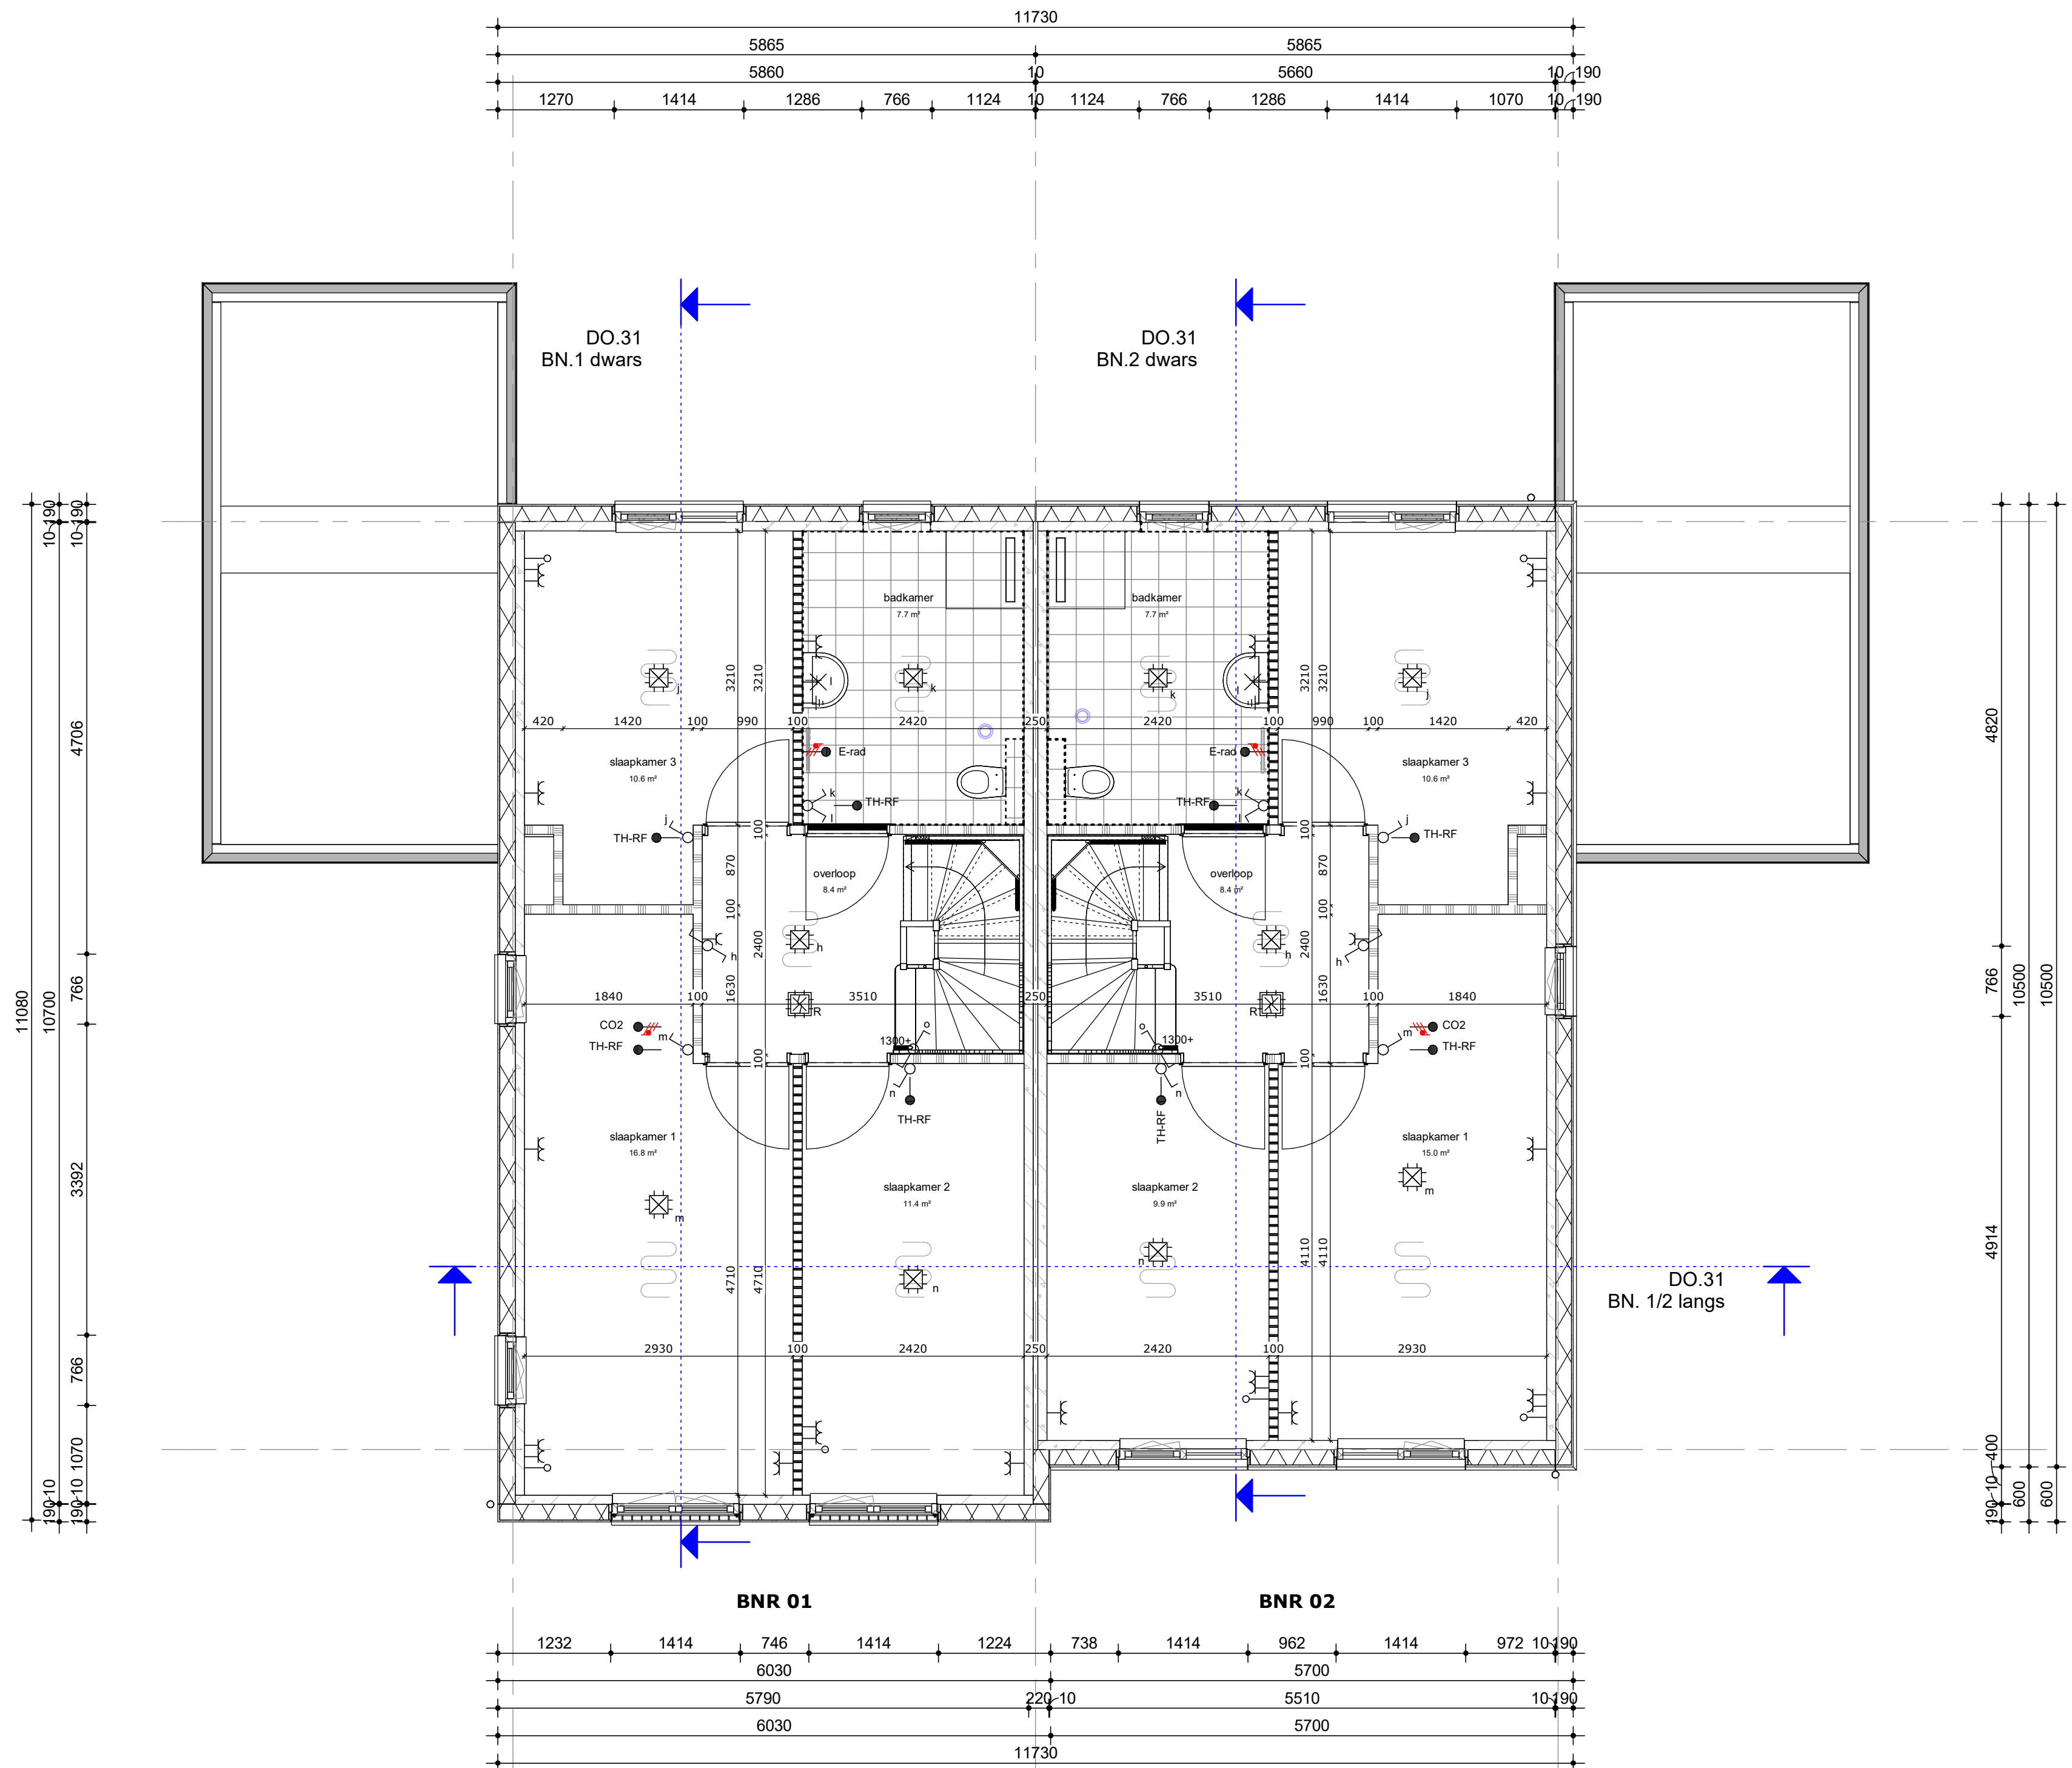


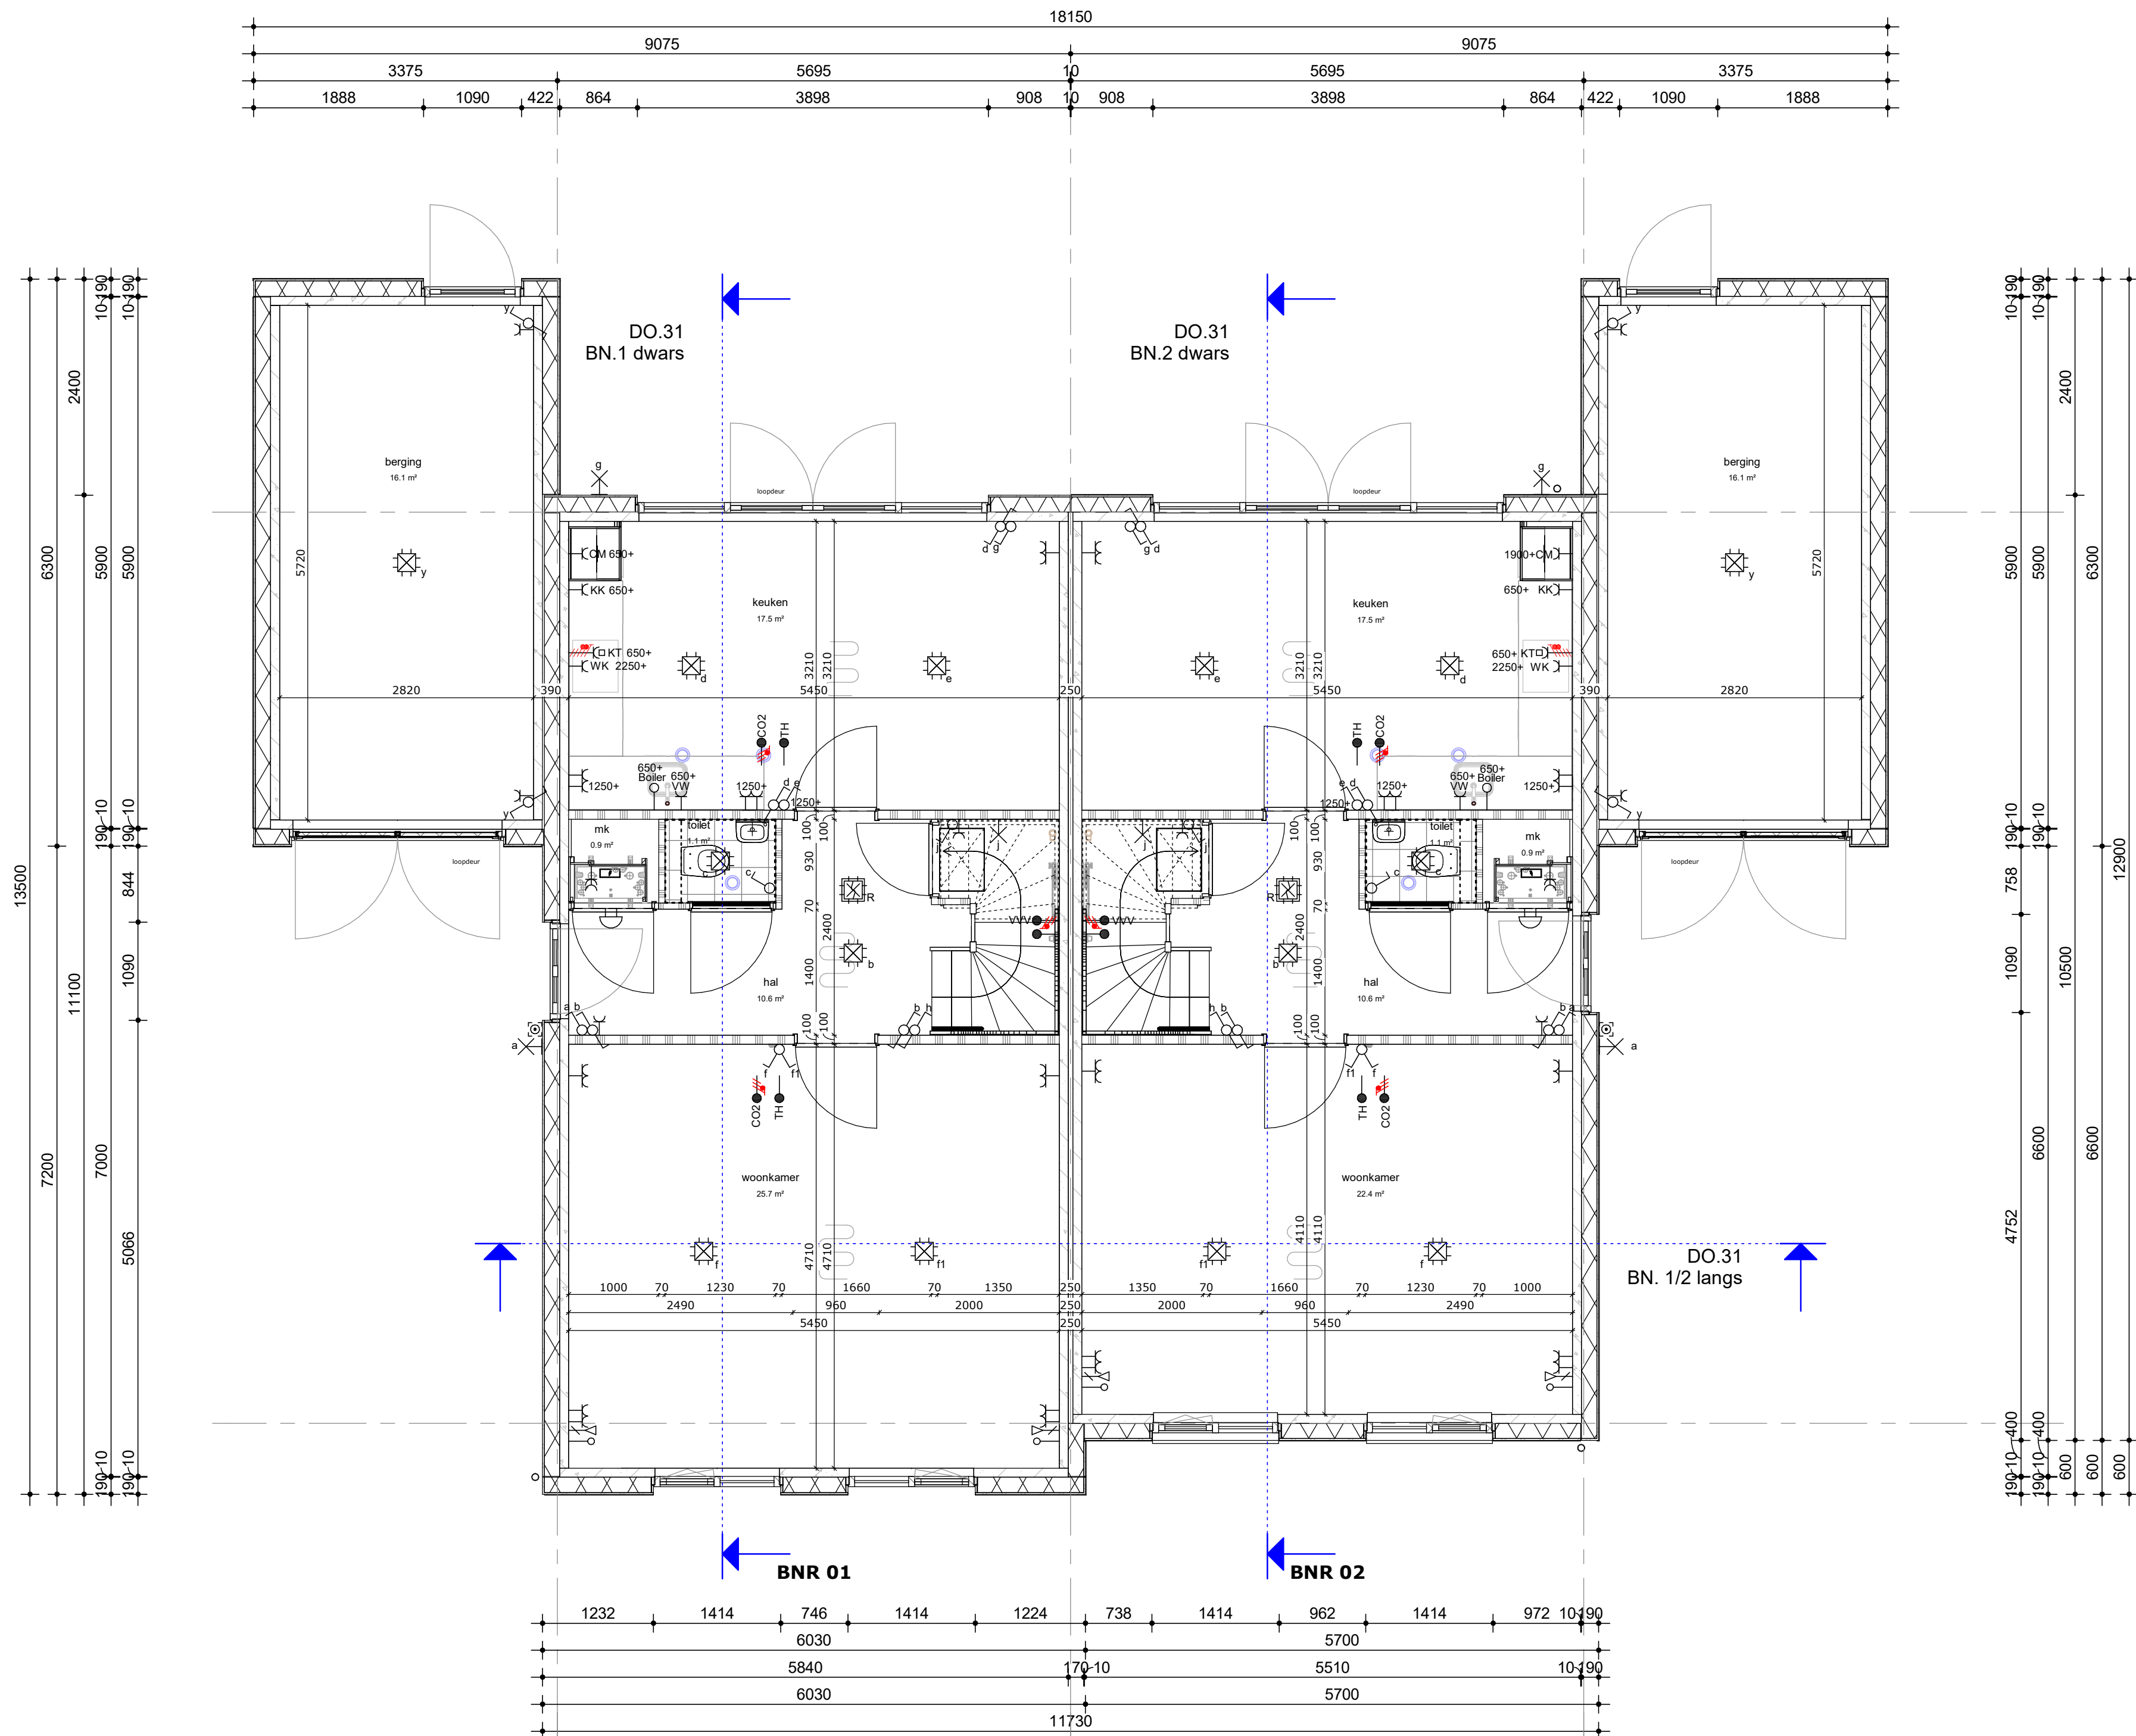

Oldenzaal, Graven Es vlek 10a

Plattegronden bnr 1 en 2

werknummer: 12066

datum: 27-06-2022

status: Definitief

getekend: Afd. BIM

tek.nr.: DO.11

schaal: 1 : 50

formaat: A0

Trebbé Wonen Noord-oost
Tubantiasingel 65
Postbus 4
7200 AA Enschede

Faradaystraat 7
Postbus 250
8000 AG Zwolle

Internet: www.trebbe.nl
LinkedIn: https://nl.linkedin.com/company/trebbe
E-mail Zwolle: info@trebbe.nl
E-mail Enschede: info@trebbe.nl

