

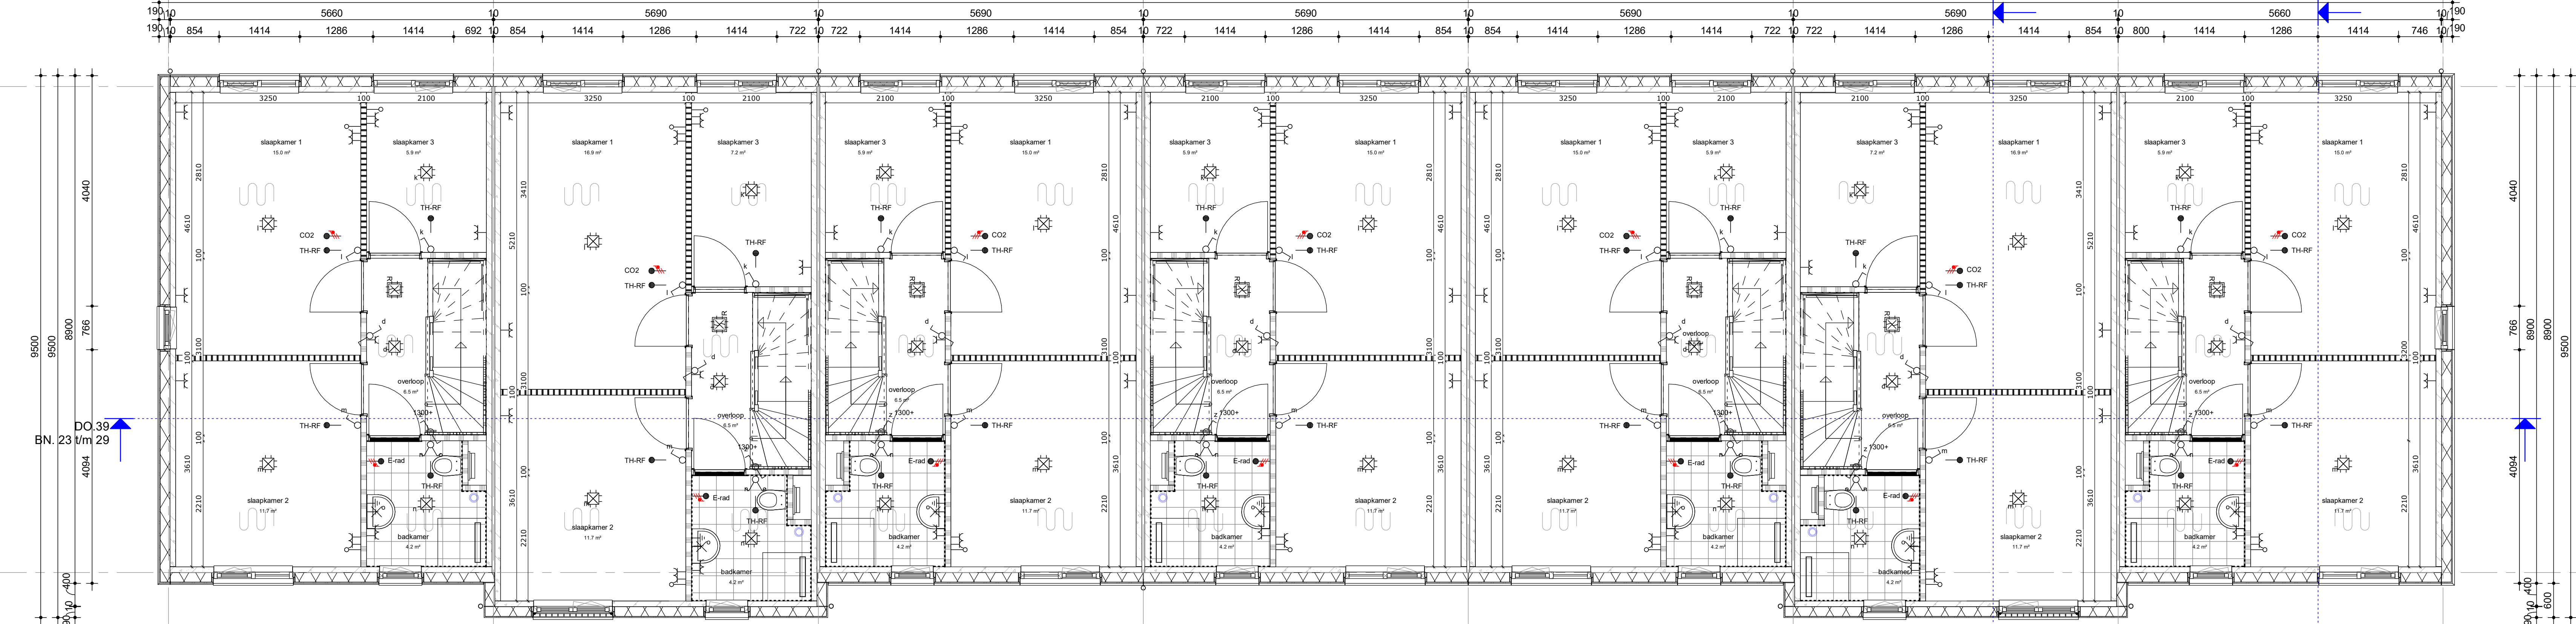
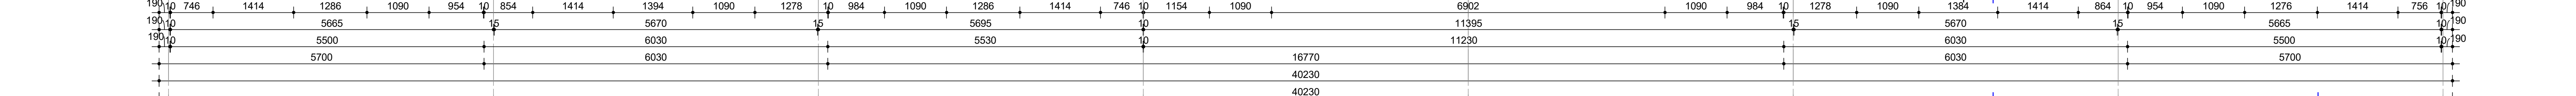



BNR 29 BNR 28 BNR 27 BNR 26 BNR 25 BNR 24 BNR 23

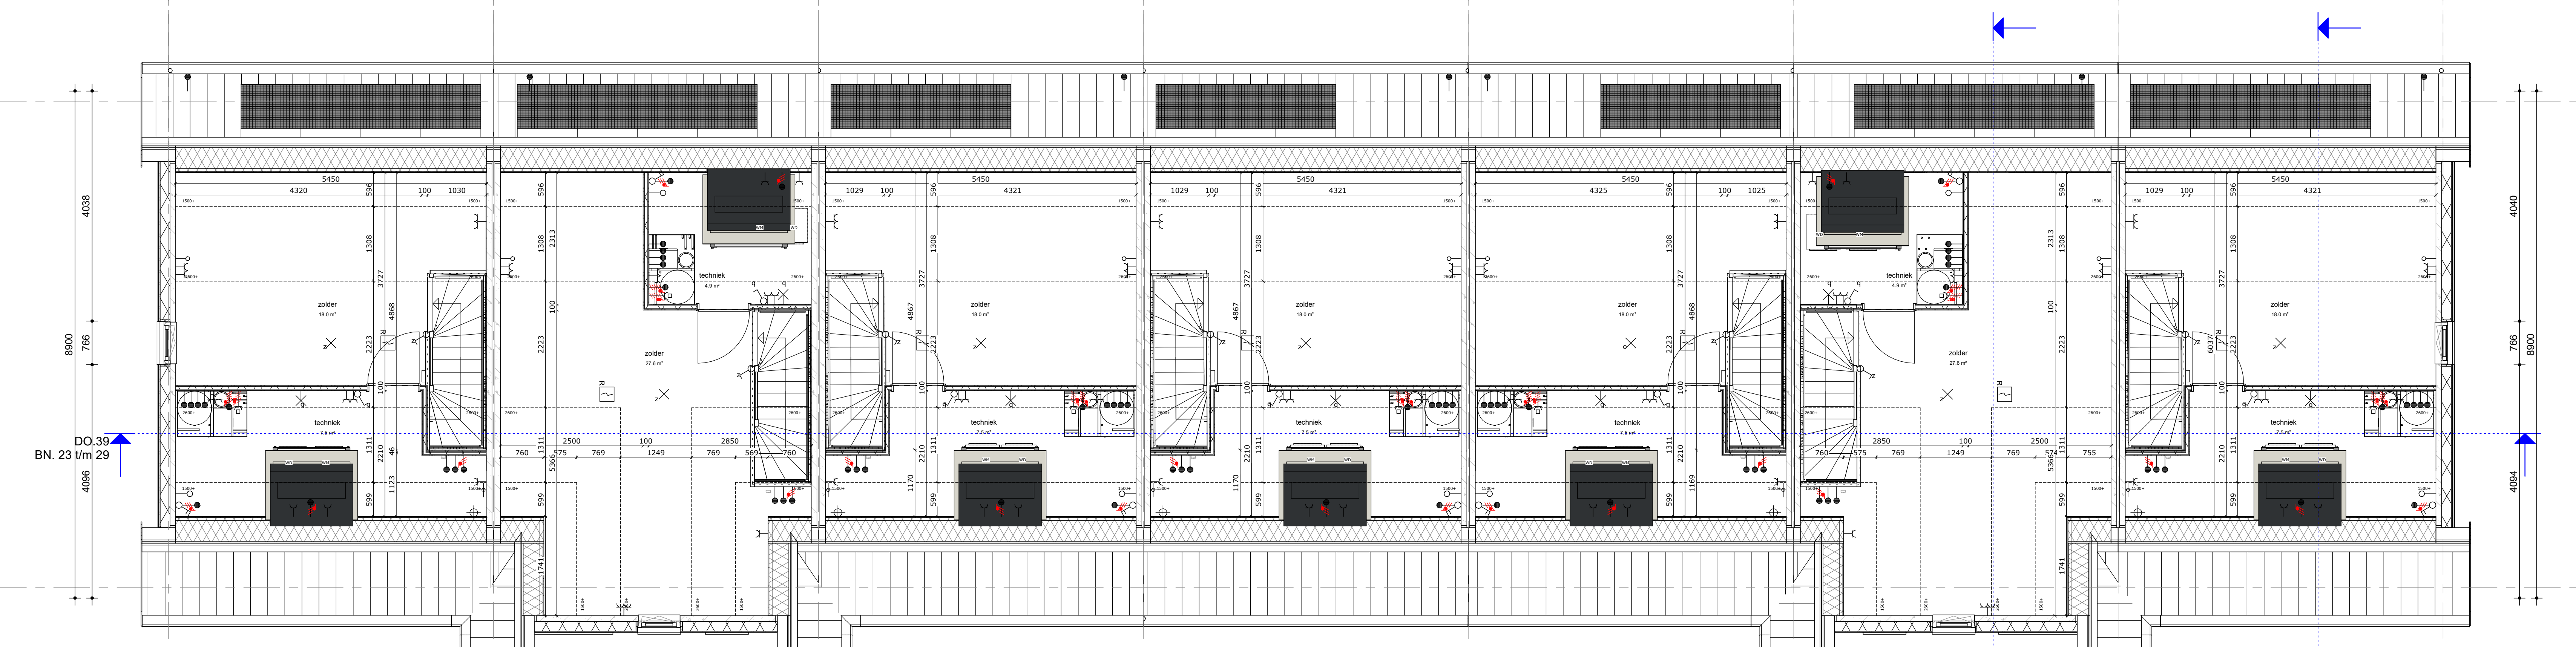

BNR 29 BNR 28 BNR 27 BNR 26 BNR 25 BNR 24 BNR 23

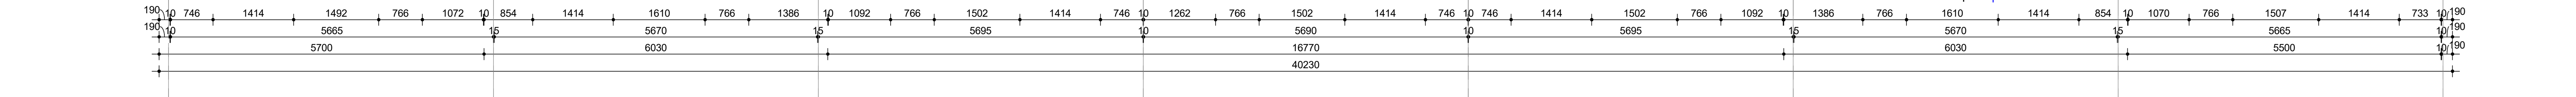

BNR 29 BNR 28 BNR 27 BNR 26 BNR 25 BNR 24 BNR 23

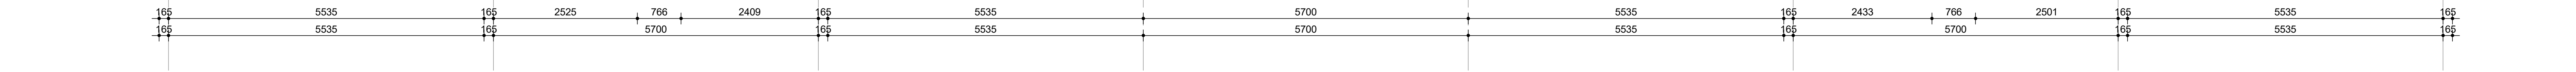

Oldenzaal, Graven Es vlek 10a
Plattegronden bnr 23,24,25,26,27,28,29

werknummer: **12066** tek.nr.: **DO.19**
 datum: 27-06-2022 schaal: 1 : 50
 status: **Definitief** formaat: A0
 getekend: **Afd. BIM**

