
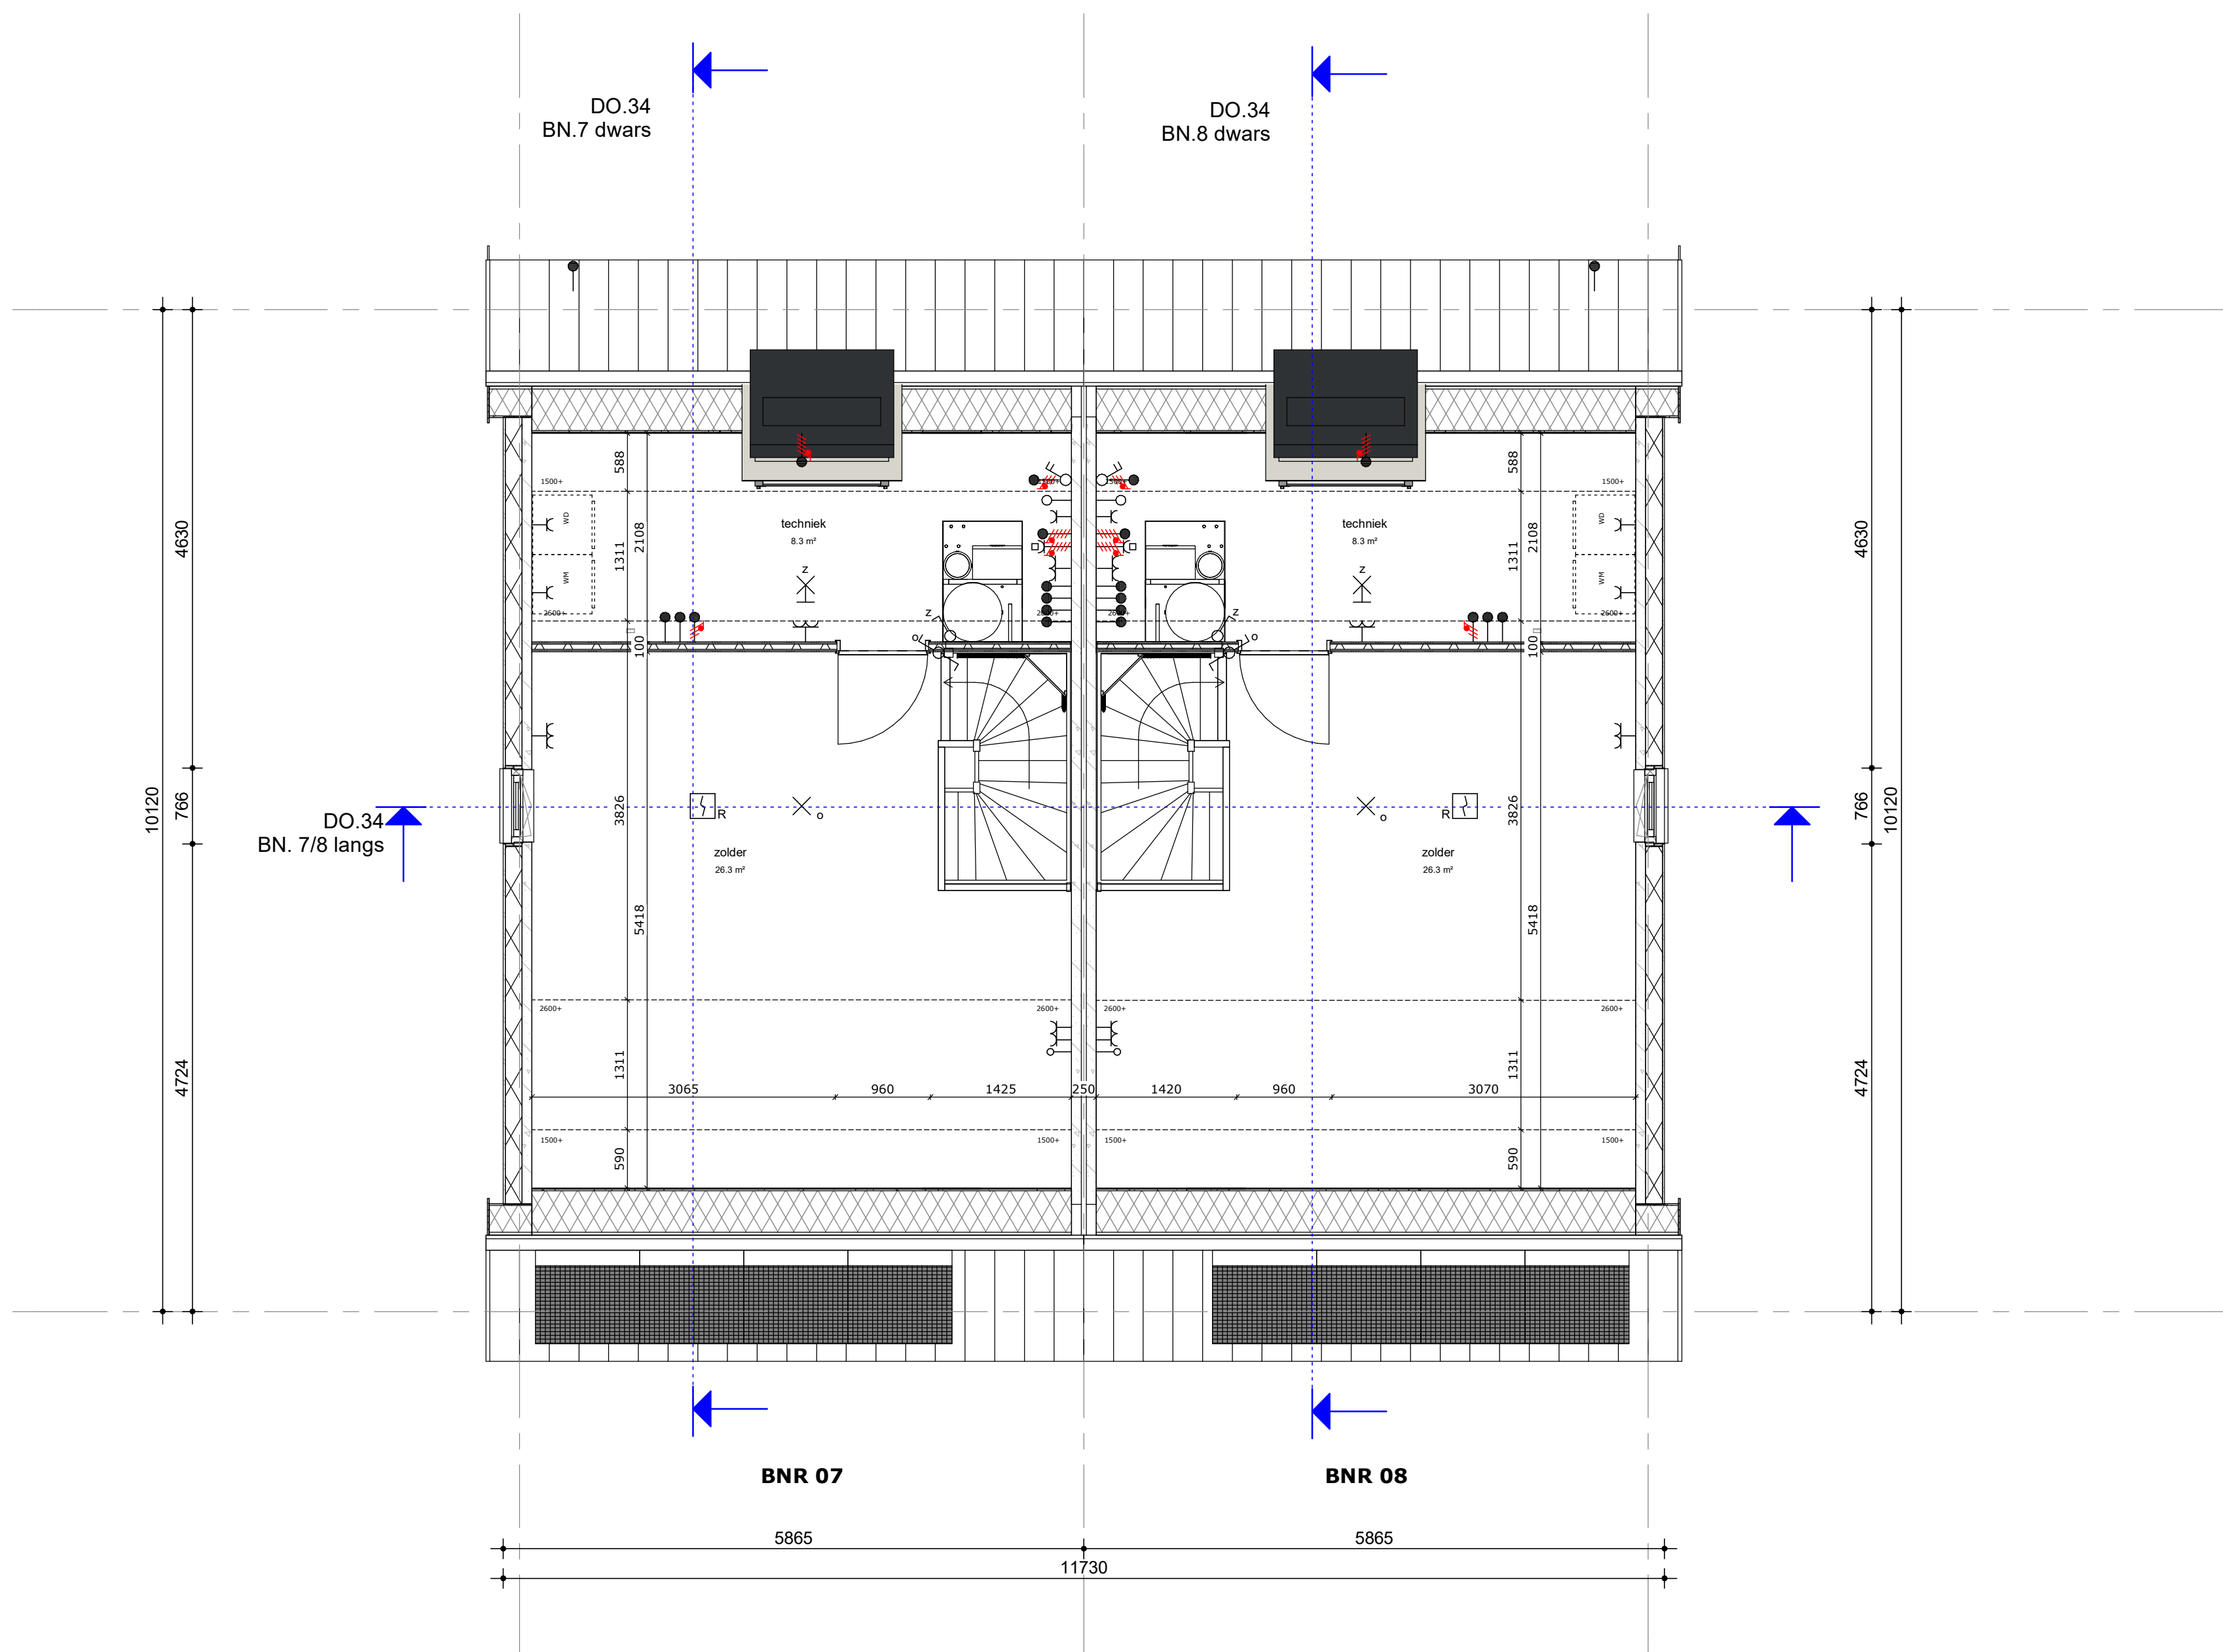
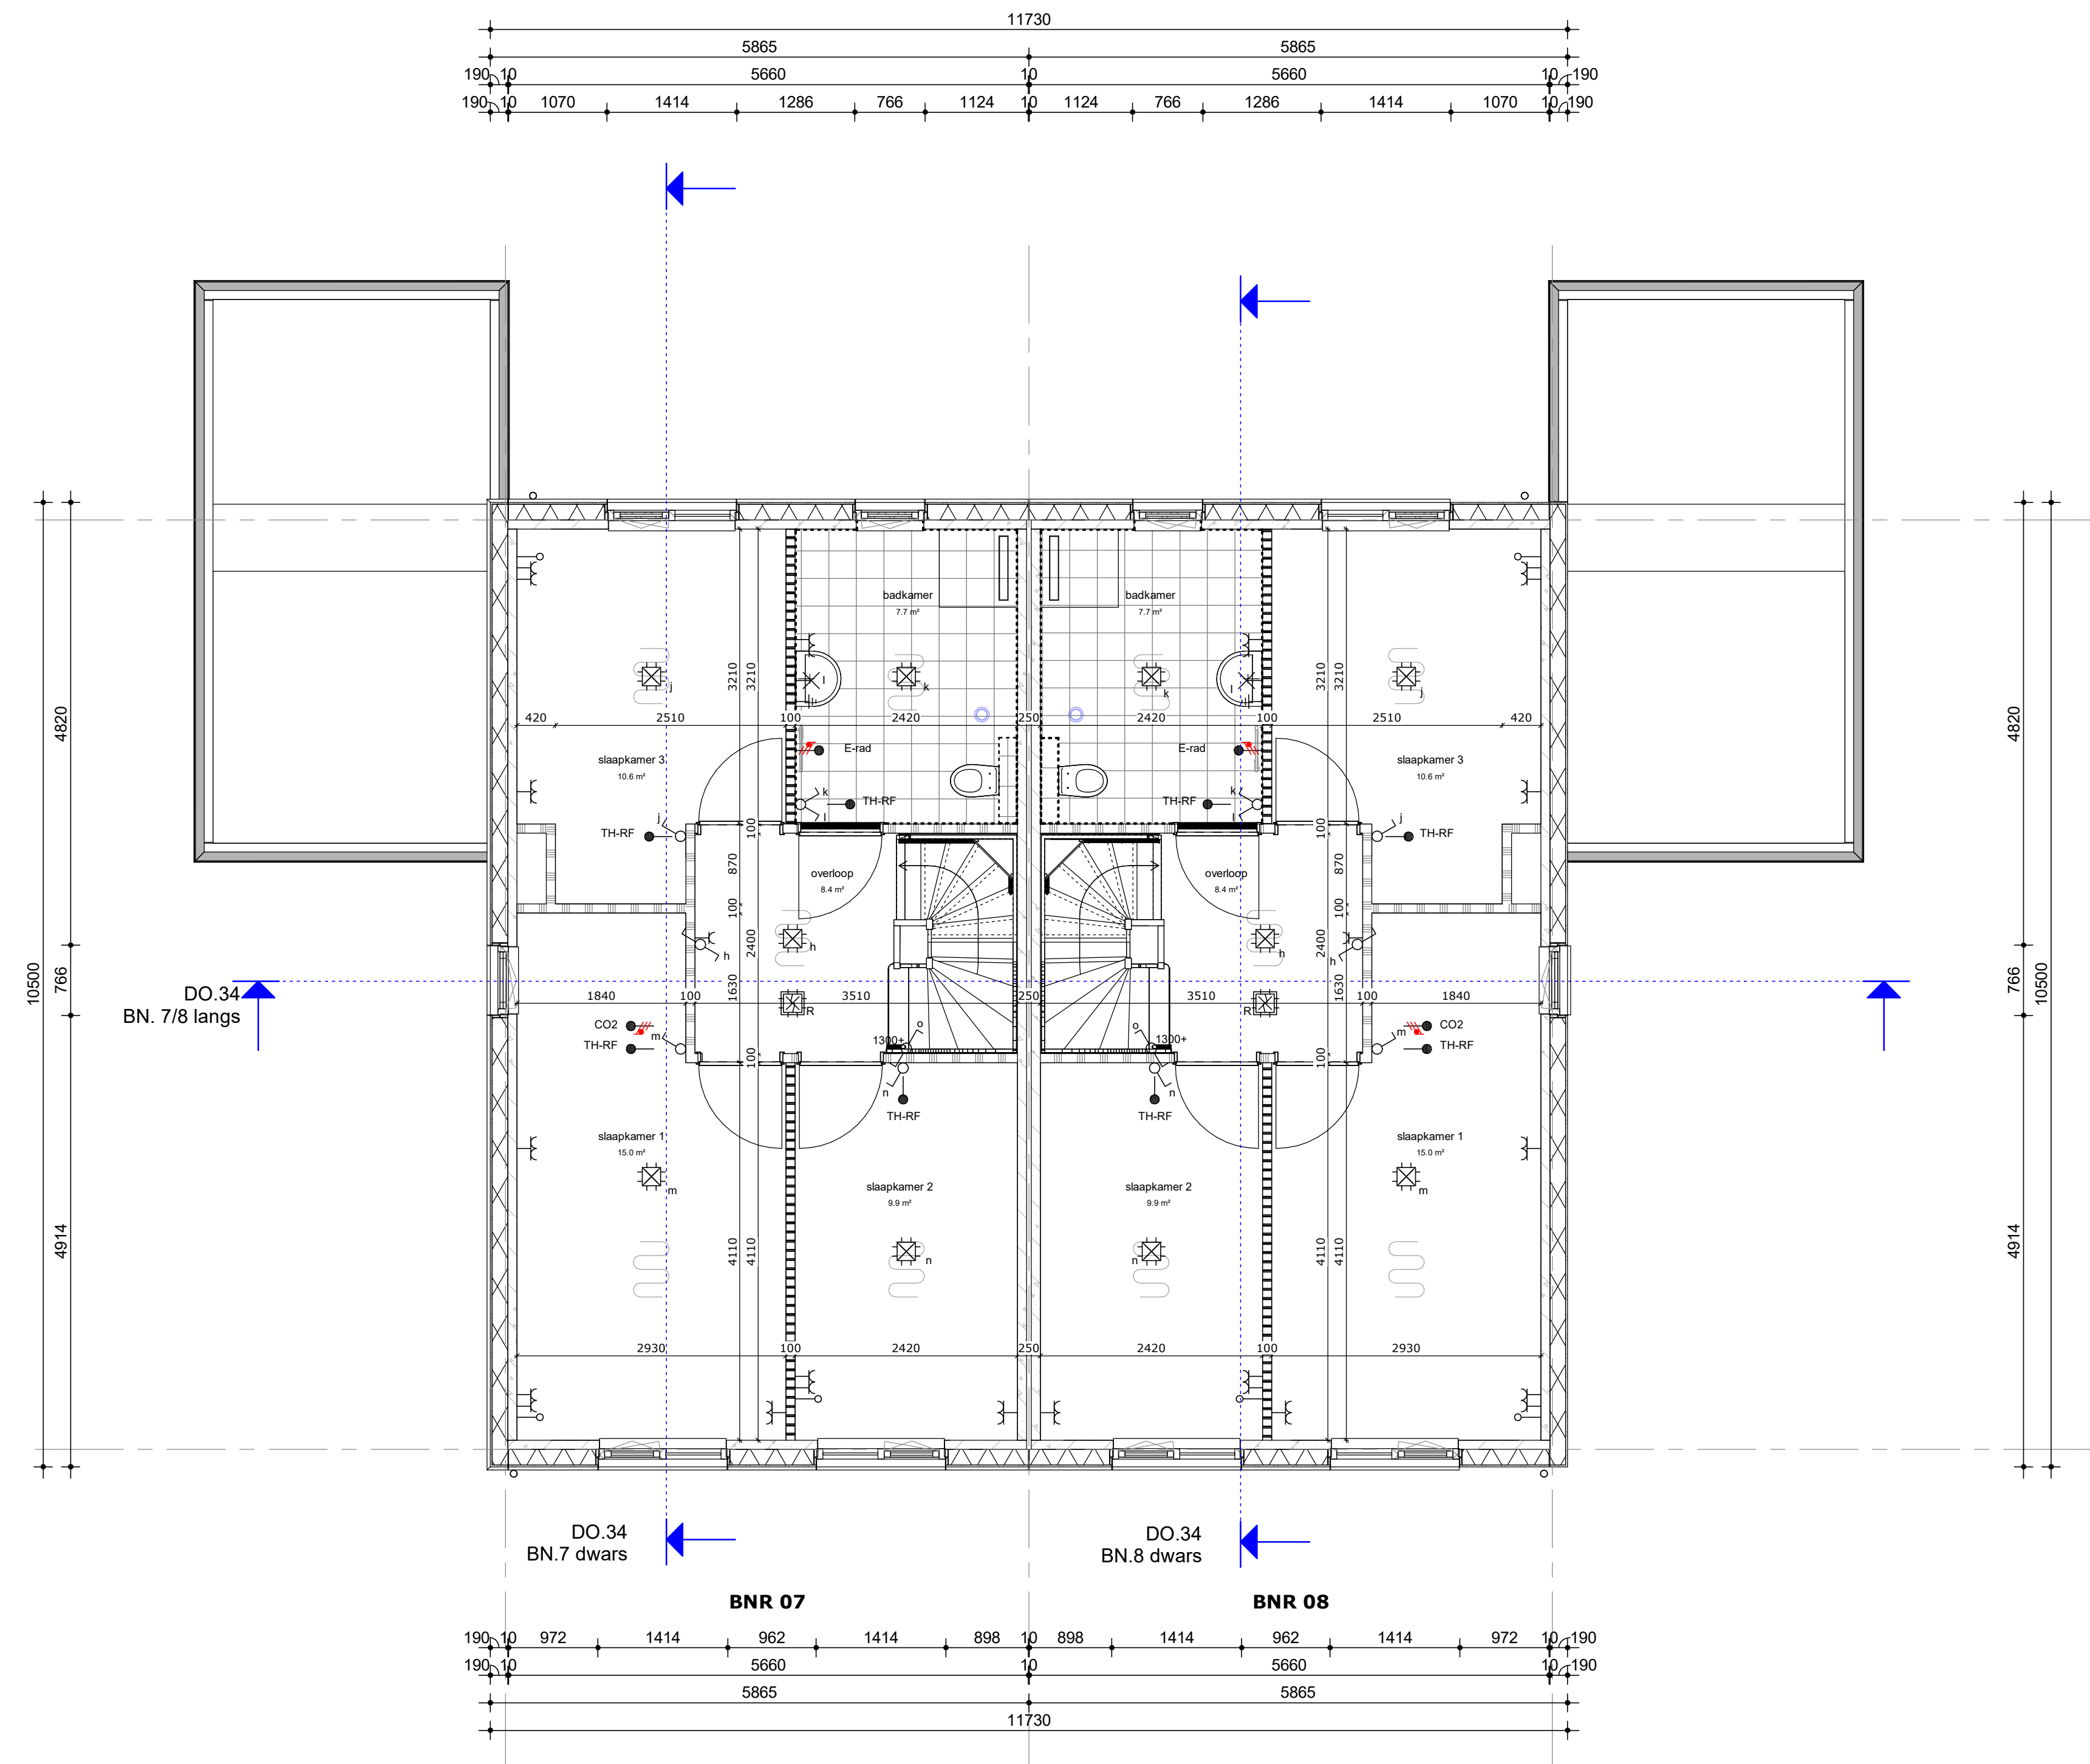


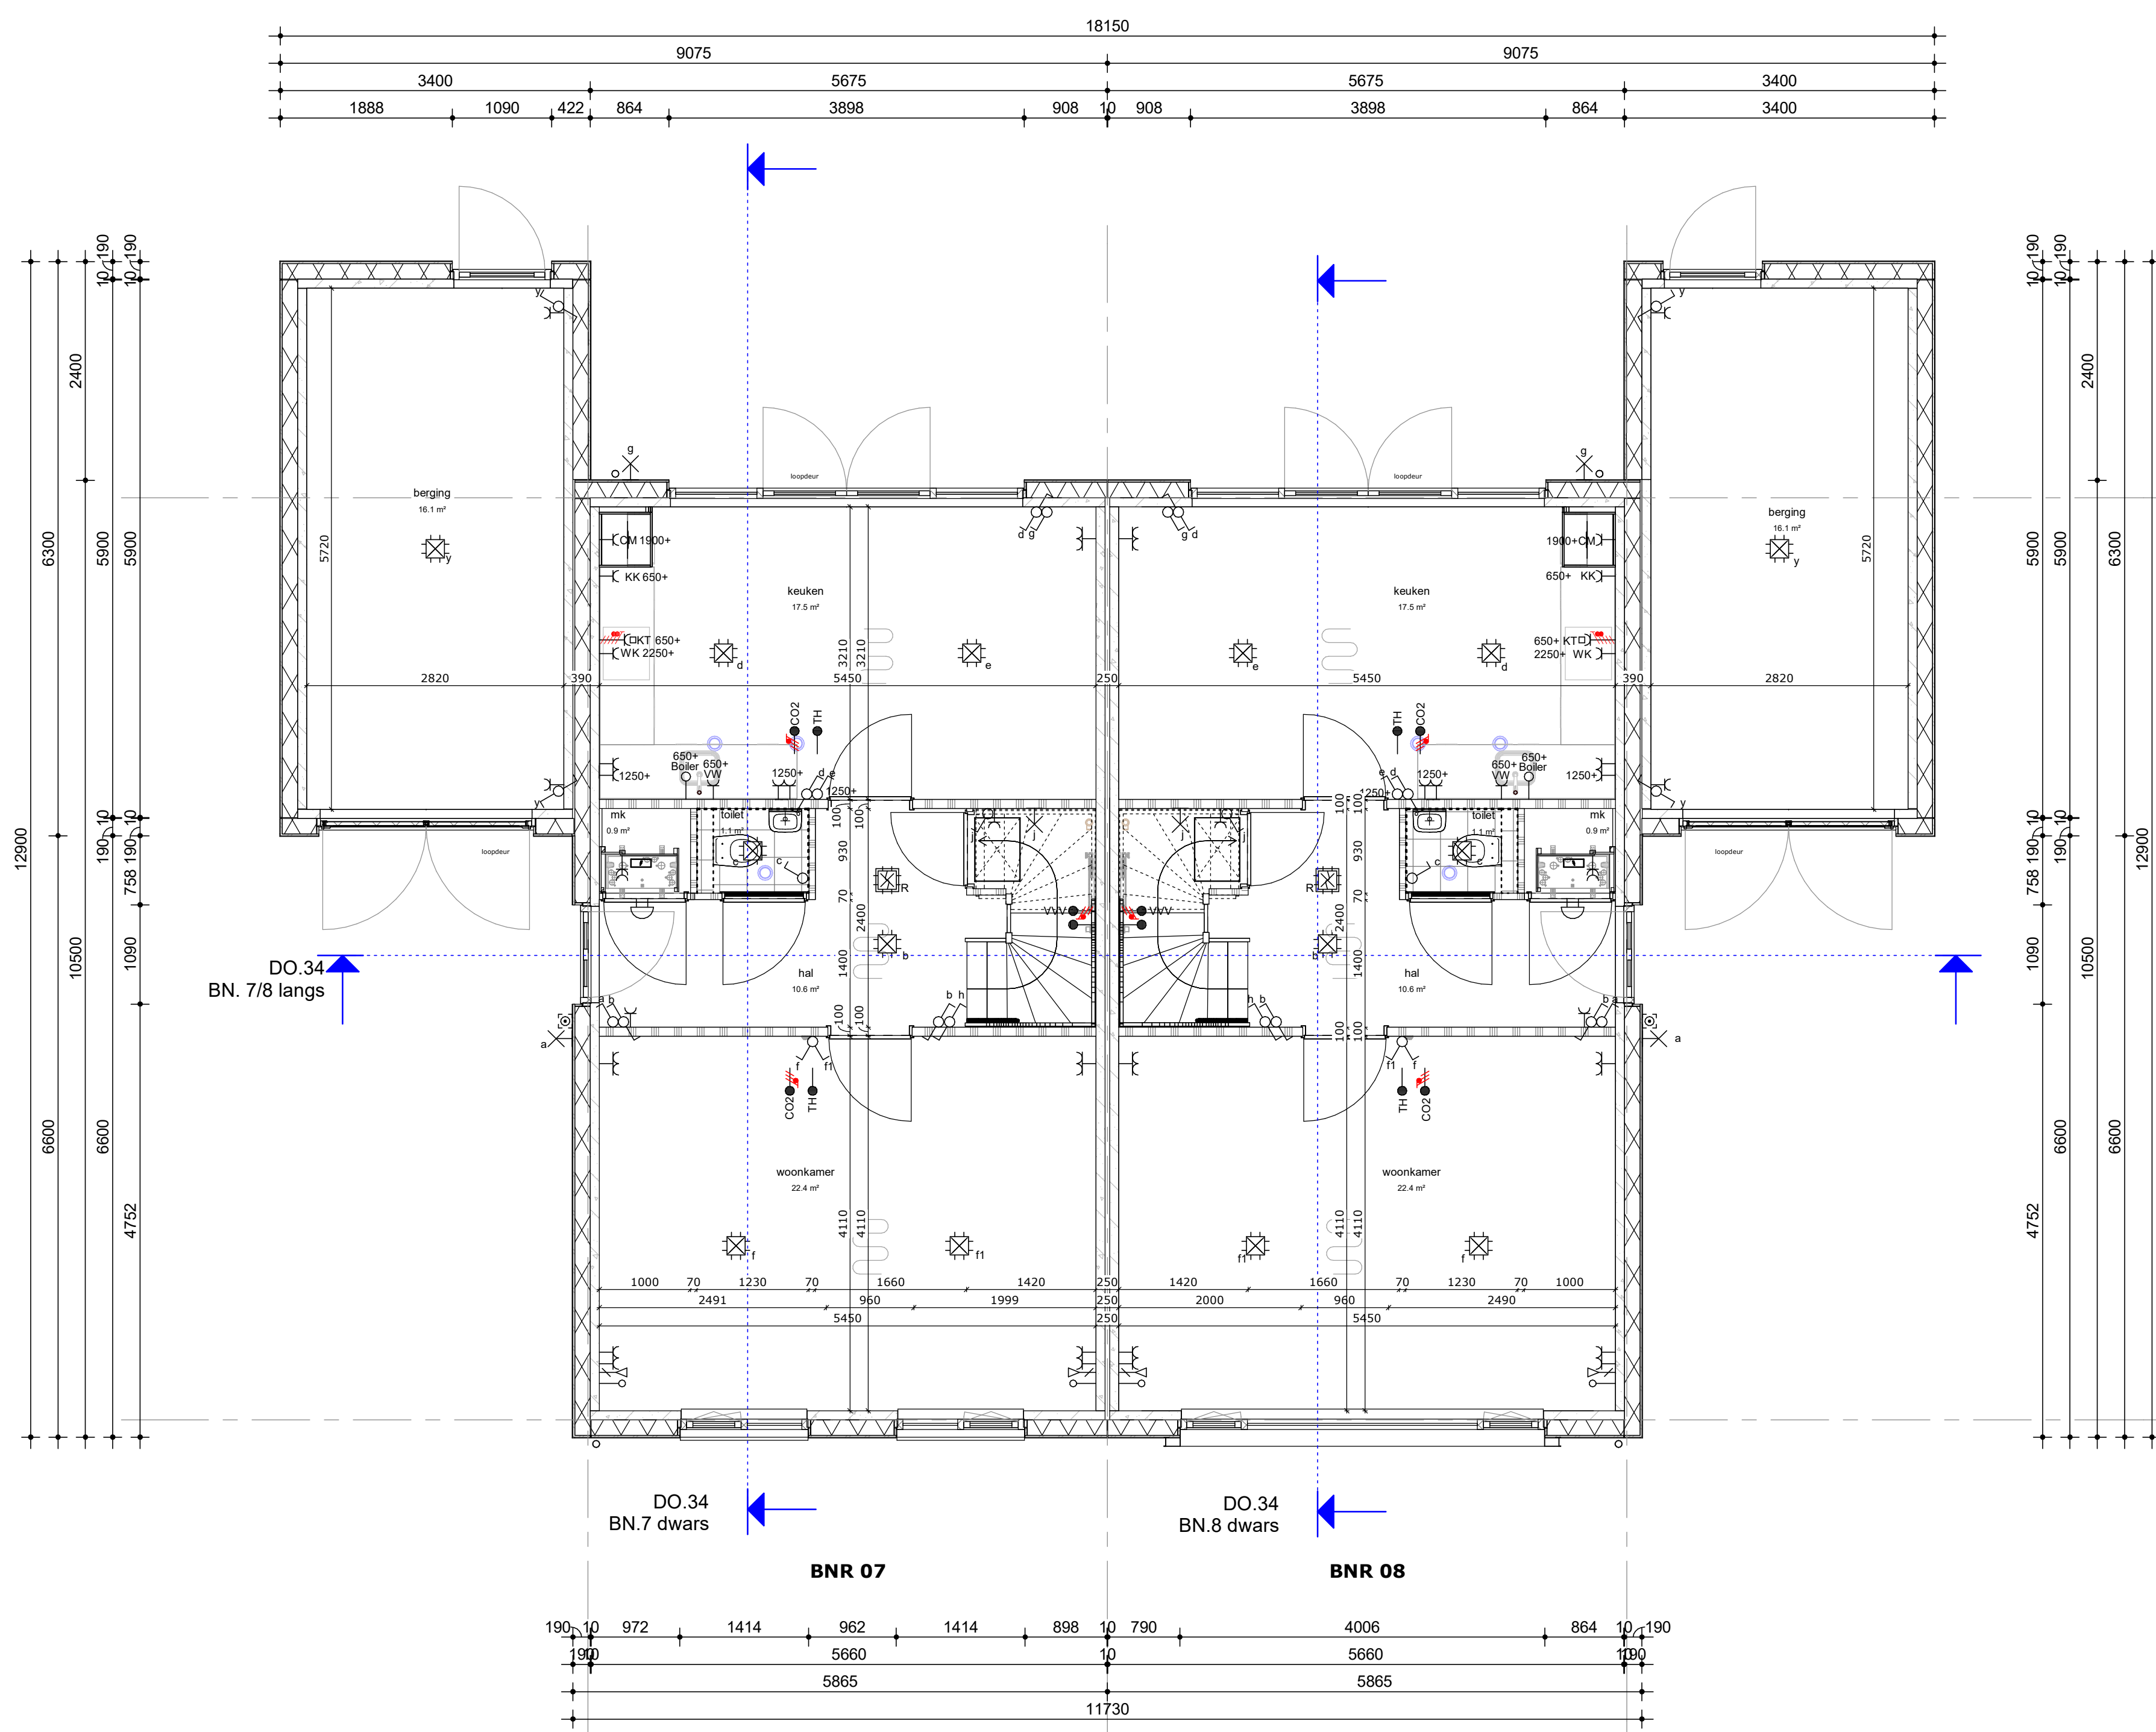

Oldenzaal, Graven Es vlek 10a

Plattegronden bnr 7 en 8

werknummer: 12066

datum: 27-06-2022

status: Definitief

getekend: Afd. BIM

tek.nr.: DO.14

schaal: 1 : 50

formaat: A0

Trebbé Wonen Noord-oost
Tubantiasingel 65
Postbus 4
7200 AA Enschede

Faradaystraat 7
Postbus 250
8000 AG Zwolle

Contact
Internet: www.trebbe.nl
LinkedIn: <https://nl.linkedin.com/company/trebbe>
E-mail Zwolle: infozwolle@trebbe.nl
E-mail Enschede: info@trebbe.nl

