


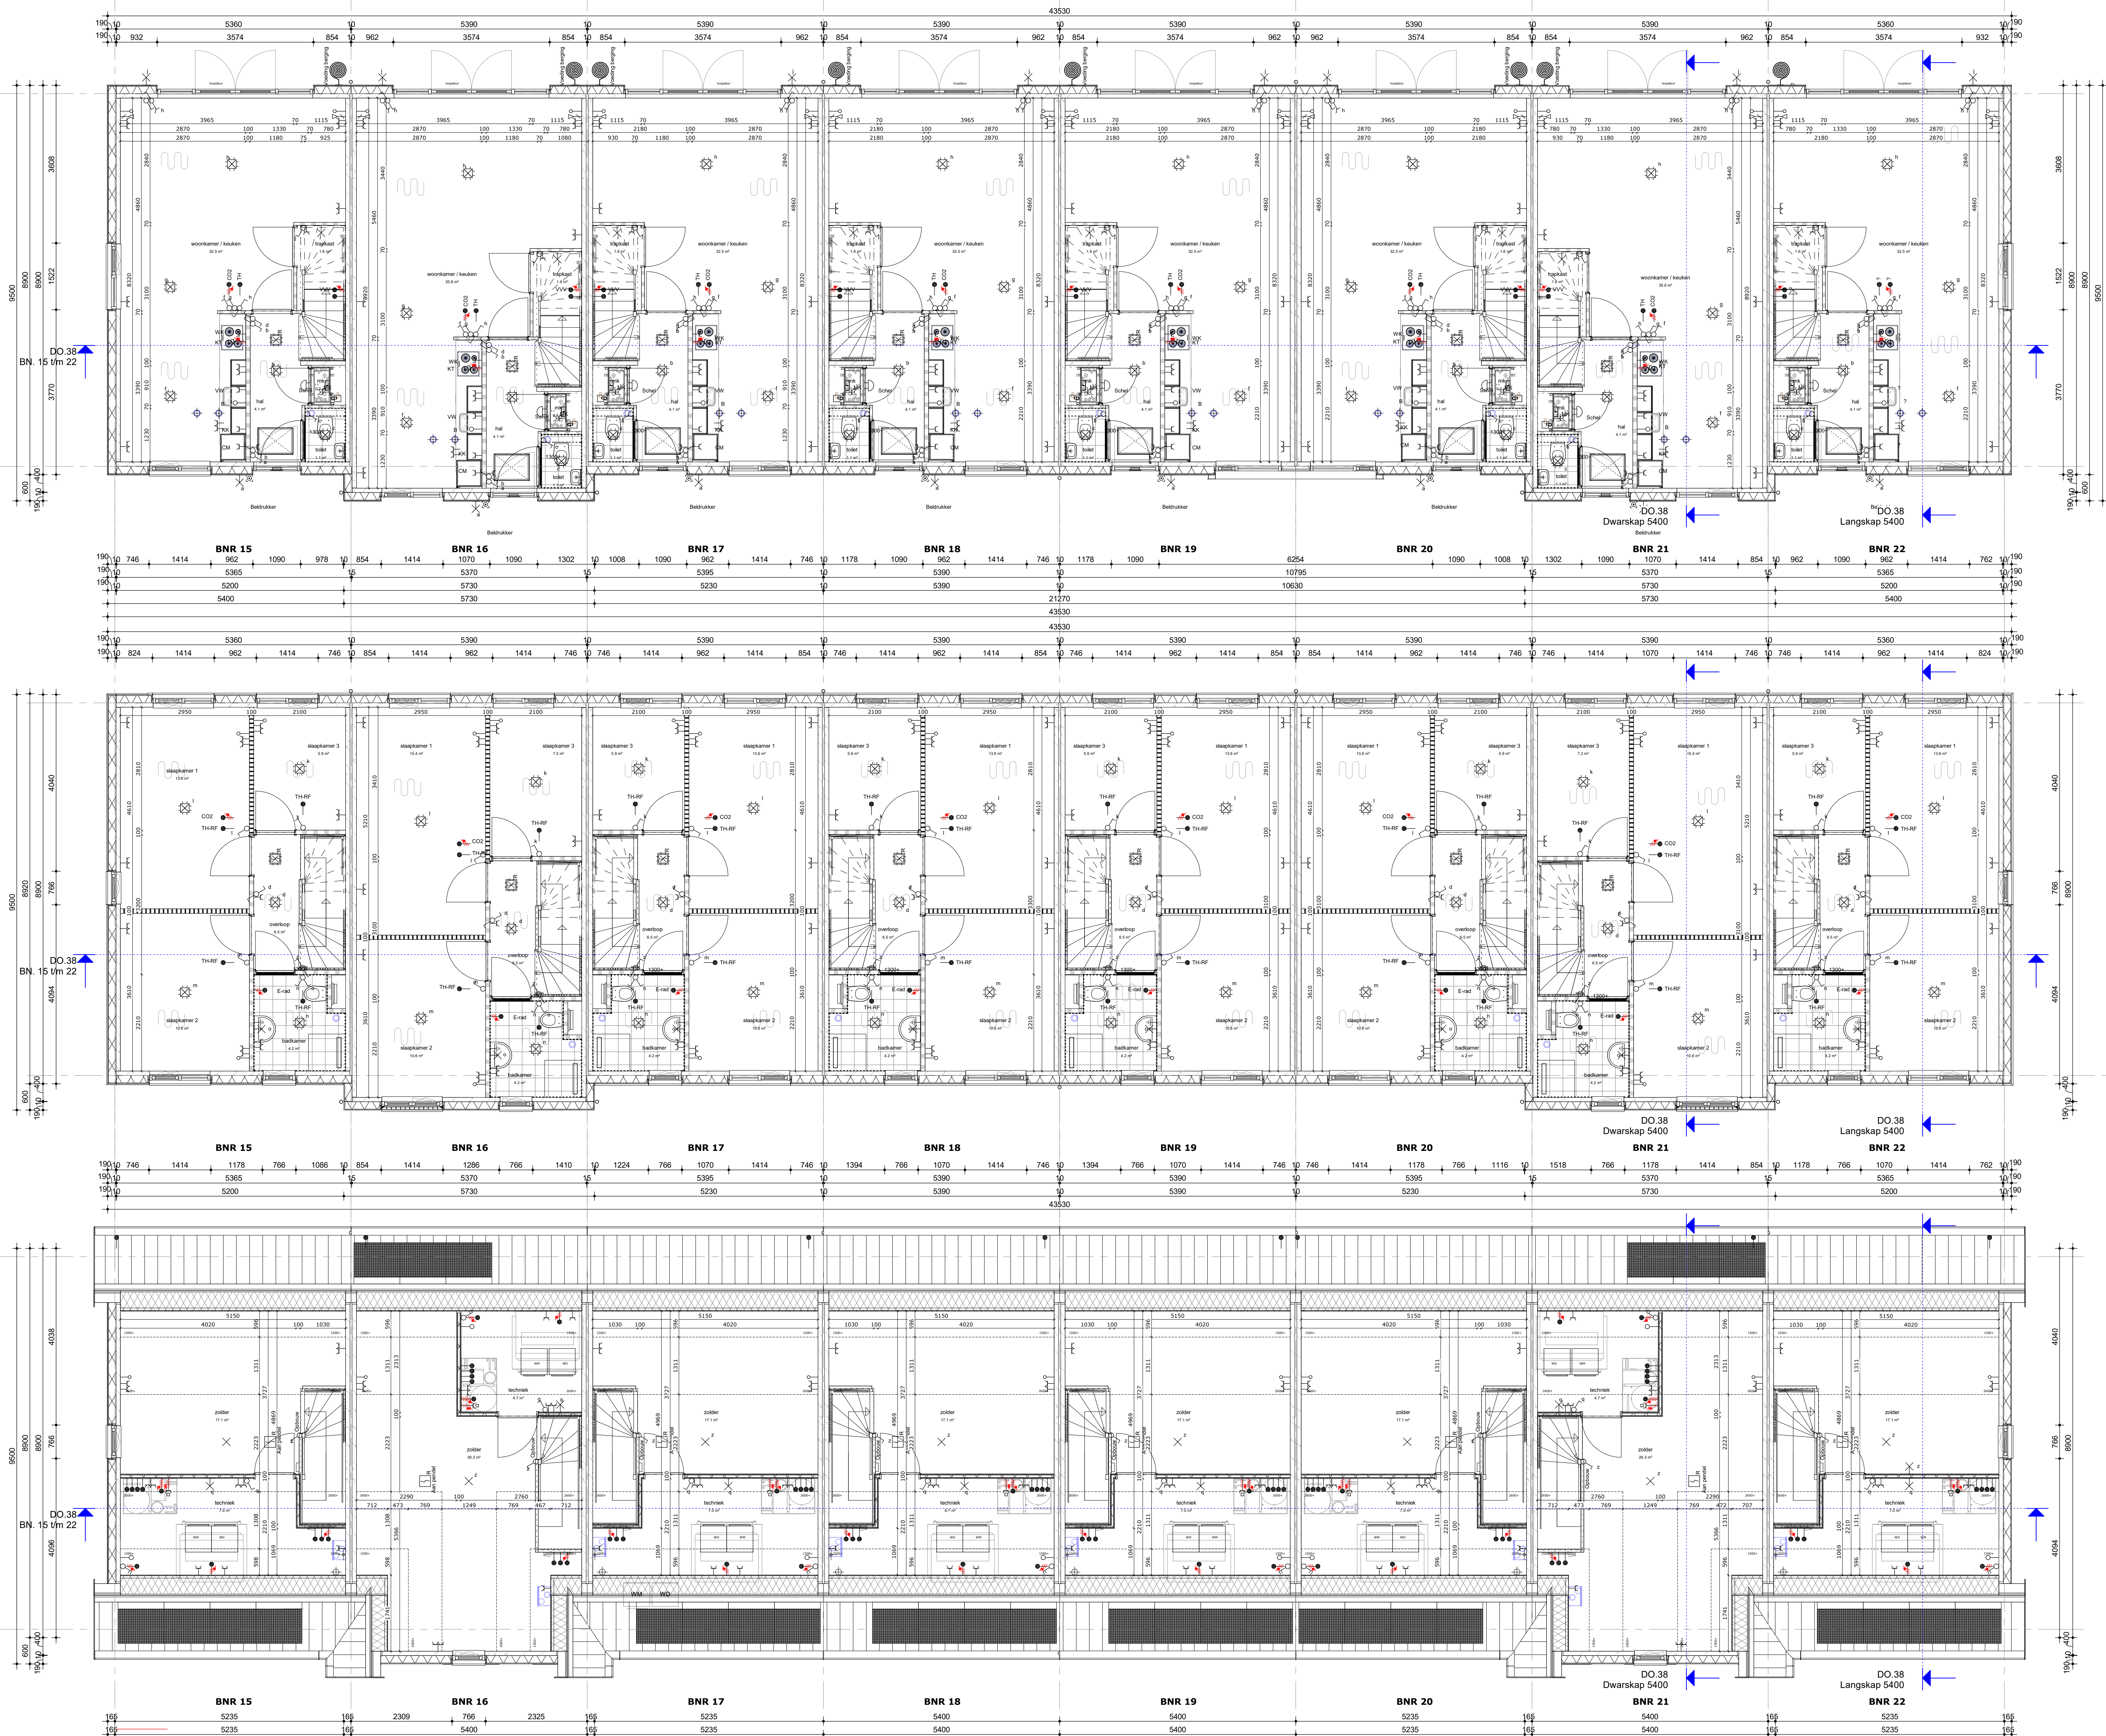

Oldenzaal, Graven Es vlek 10a

Plattegronden bnr 15,16,17,18,19,20,21,22

werknummer: **12066**

datum: **27-06-2022**

status: **Definitief**

getekend: **Afd. BIM**

tek.nr.: **DO.18**

schaal: **1 : 50**

formaat: **A0**

Trebbé Wonen Noord-oost

Tubantiasingel 65
Postbus 4
7200 AG Enschede

Faradaystraat 7
Postbus 250
8000 AG Zwolle

Intermet: www.trebbe.nl
LinkedIn: <https://nl.linkedin.com/company/trebbé>
E-mail Zwolle: infozwolle@trebbe.nl
E-mail Enschede: info@trebbe.nl

