

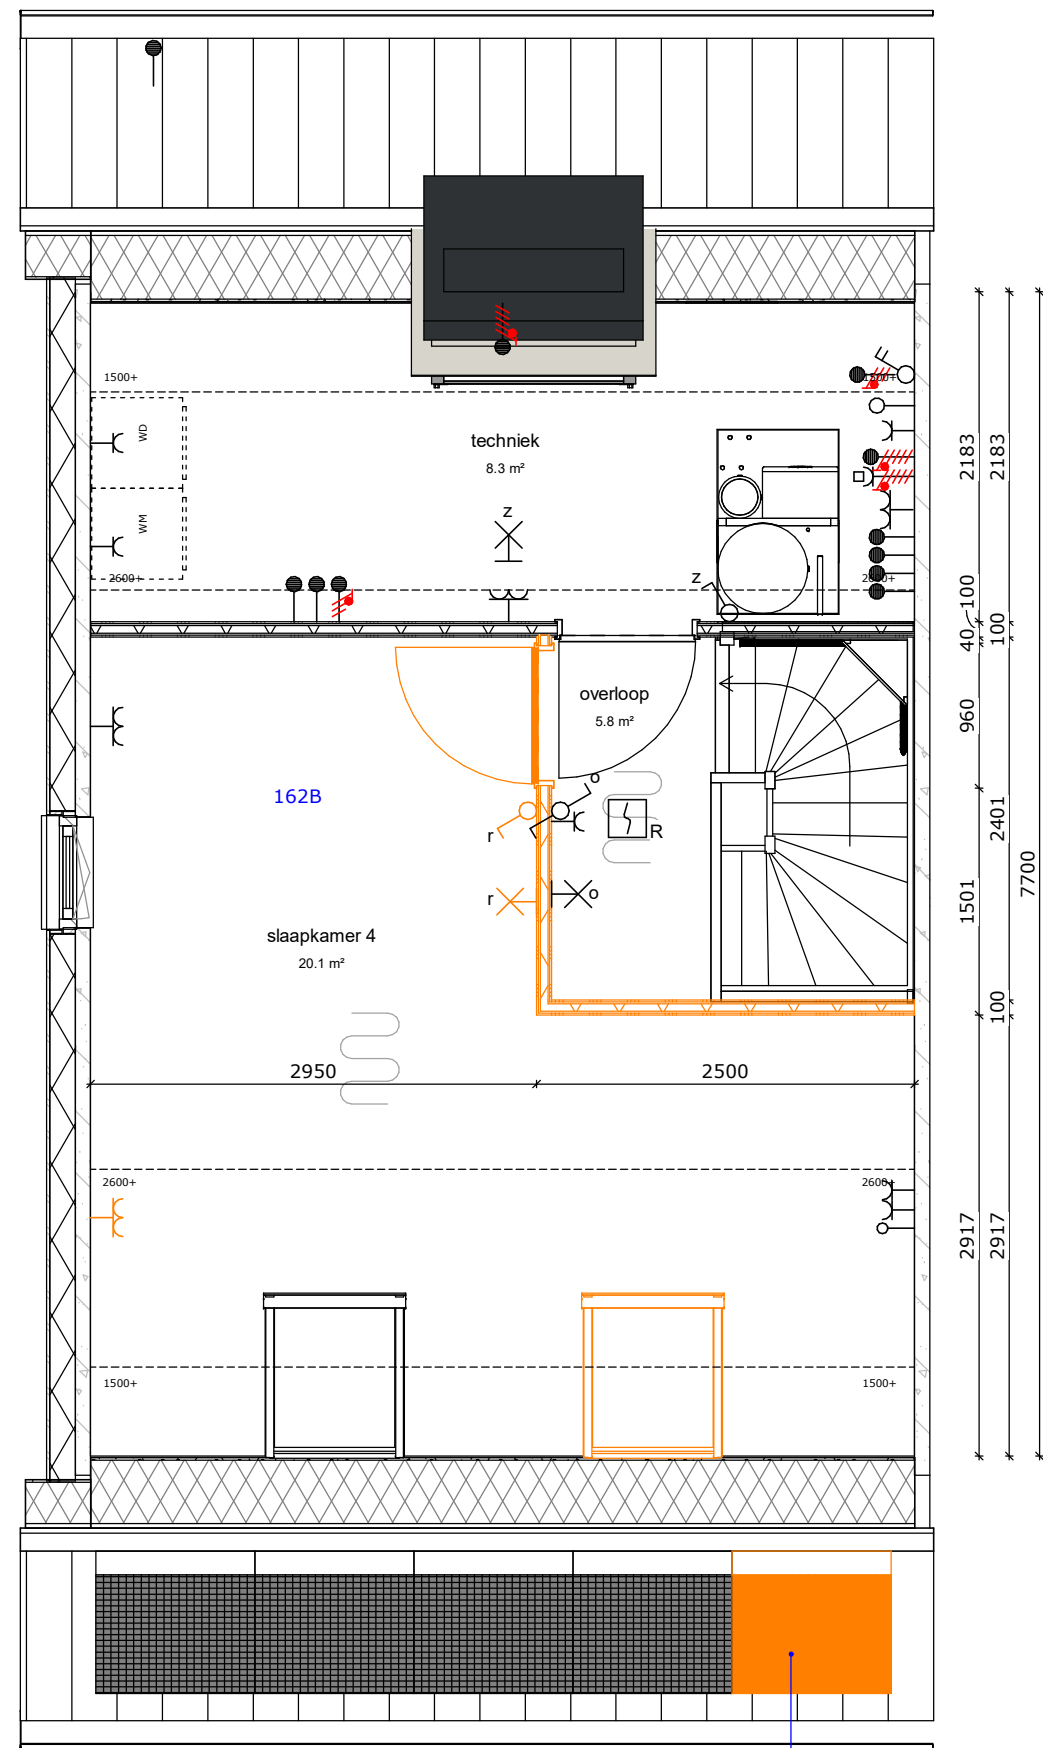
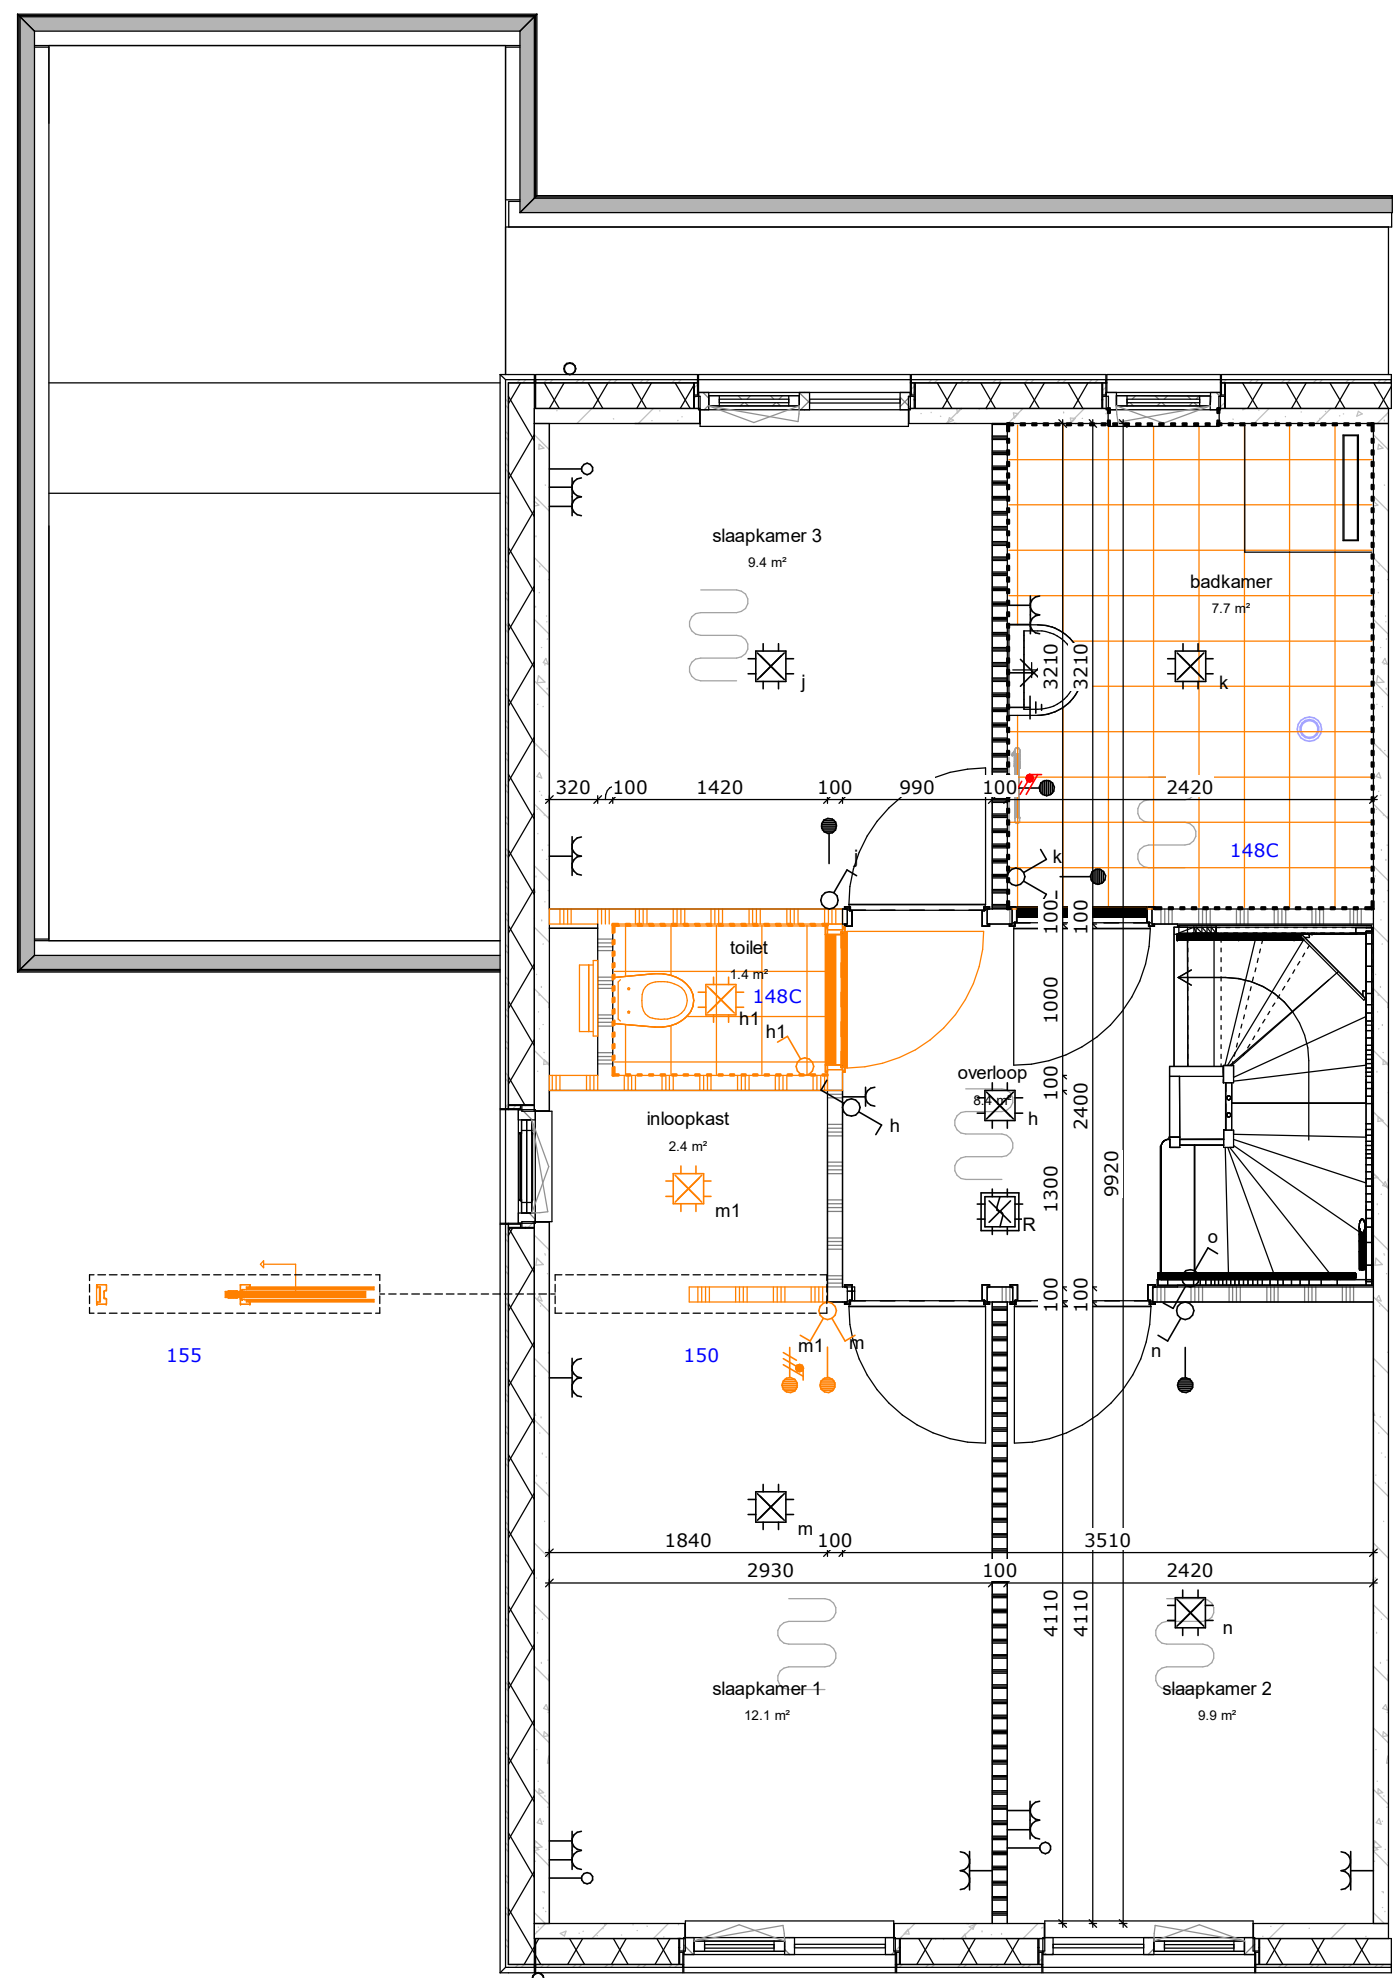


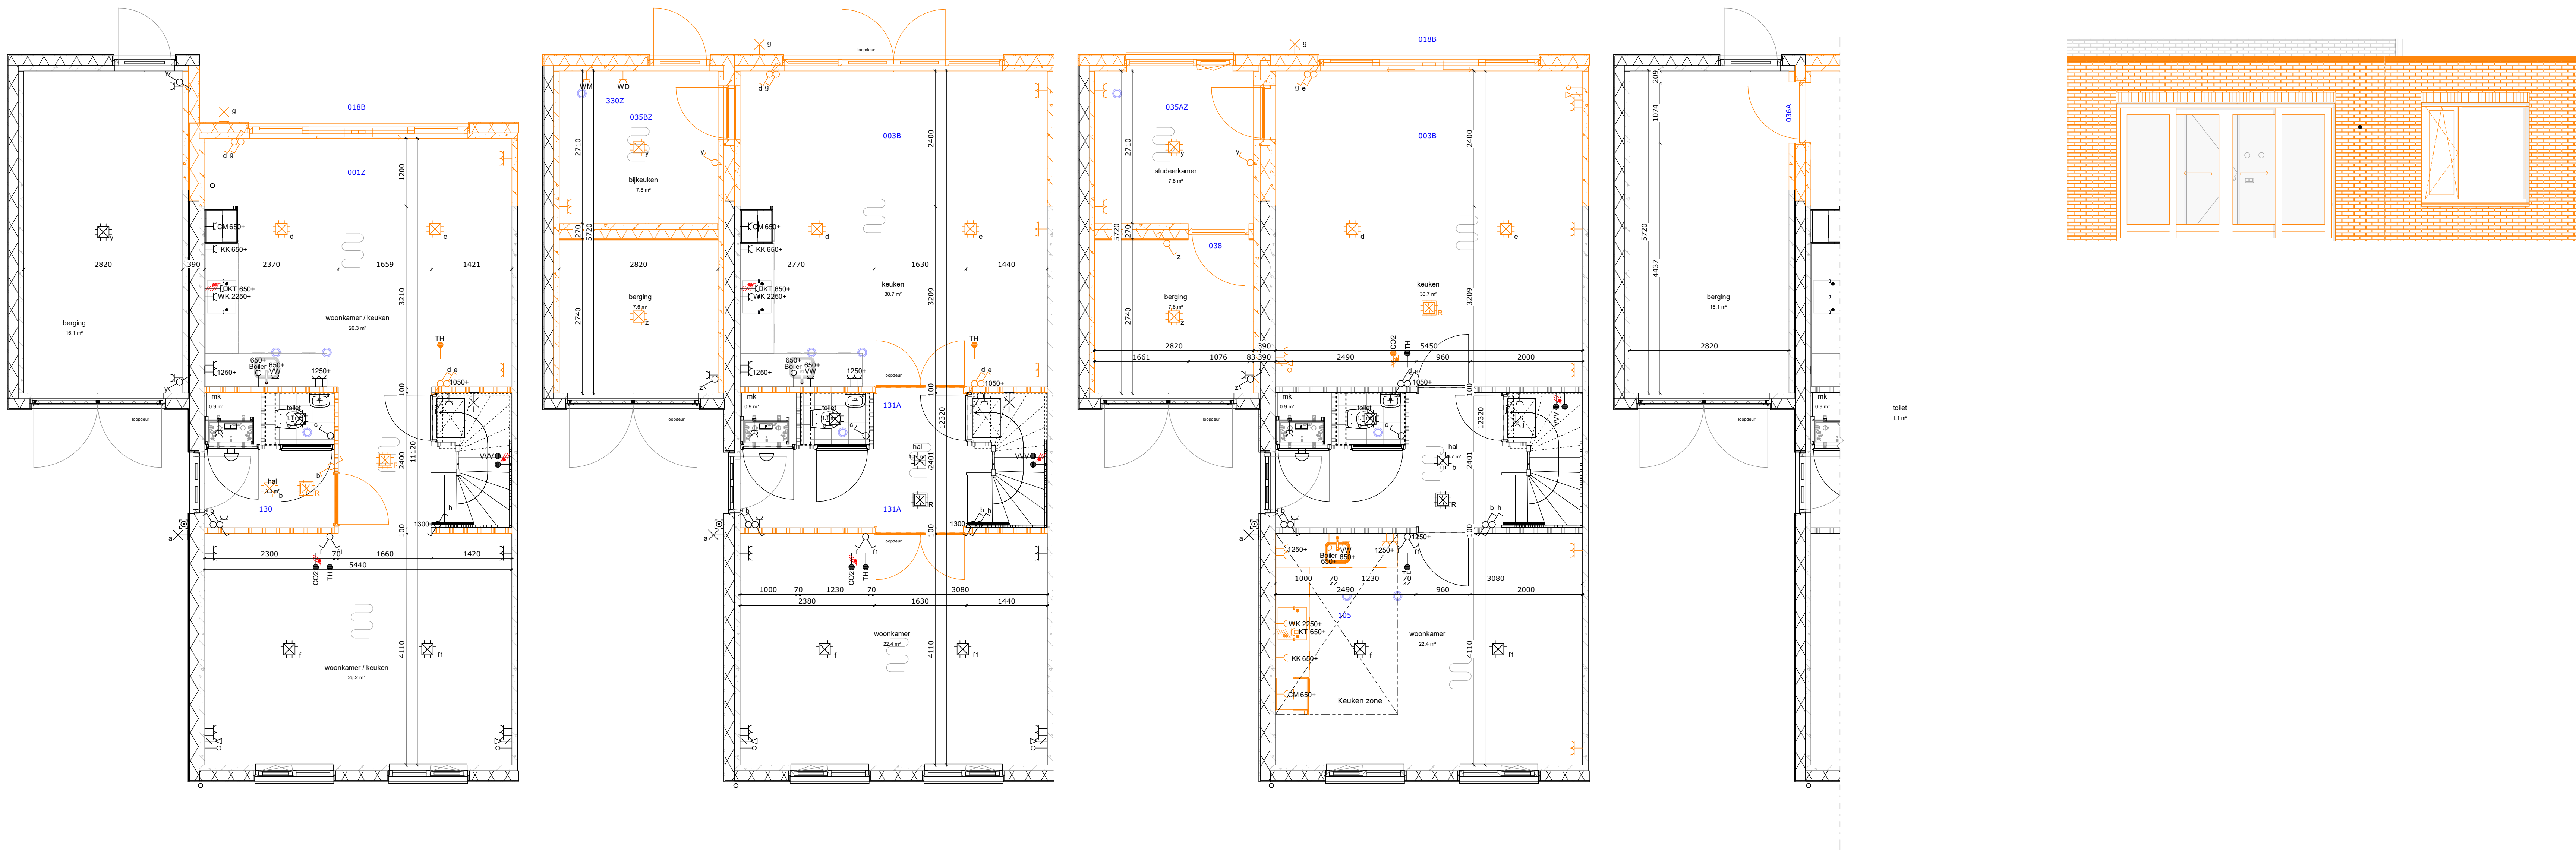

052A


052B

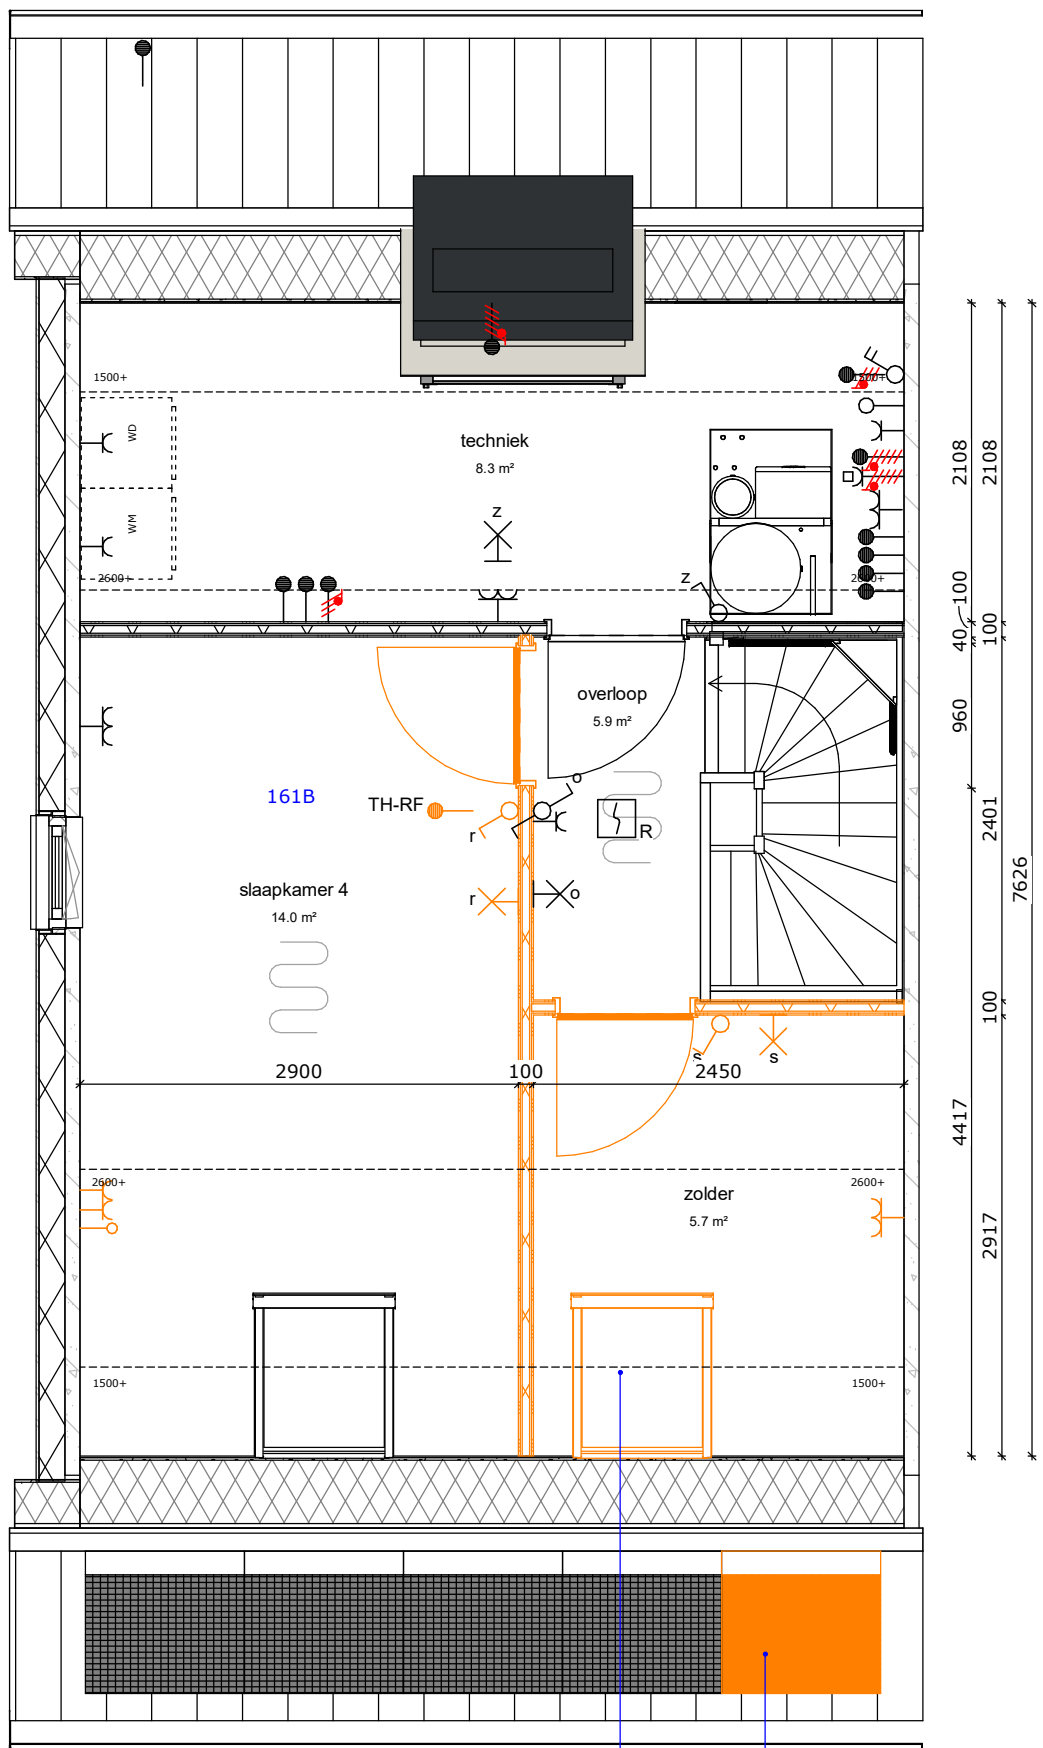

049A2

052A

052B

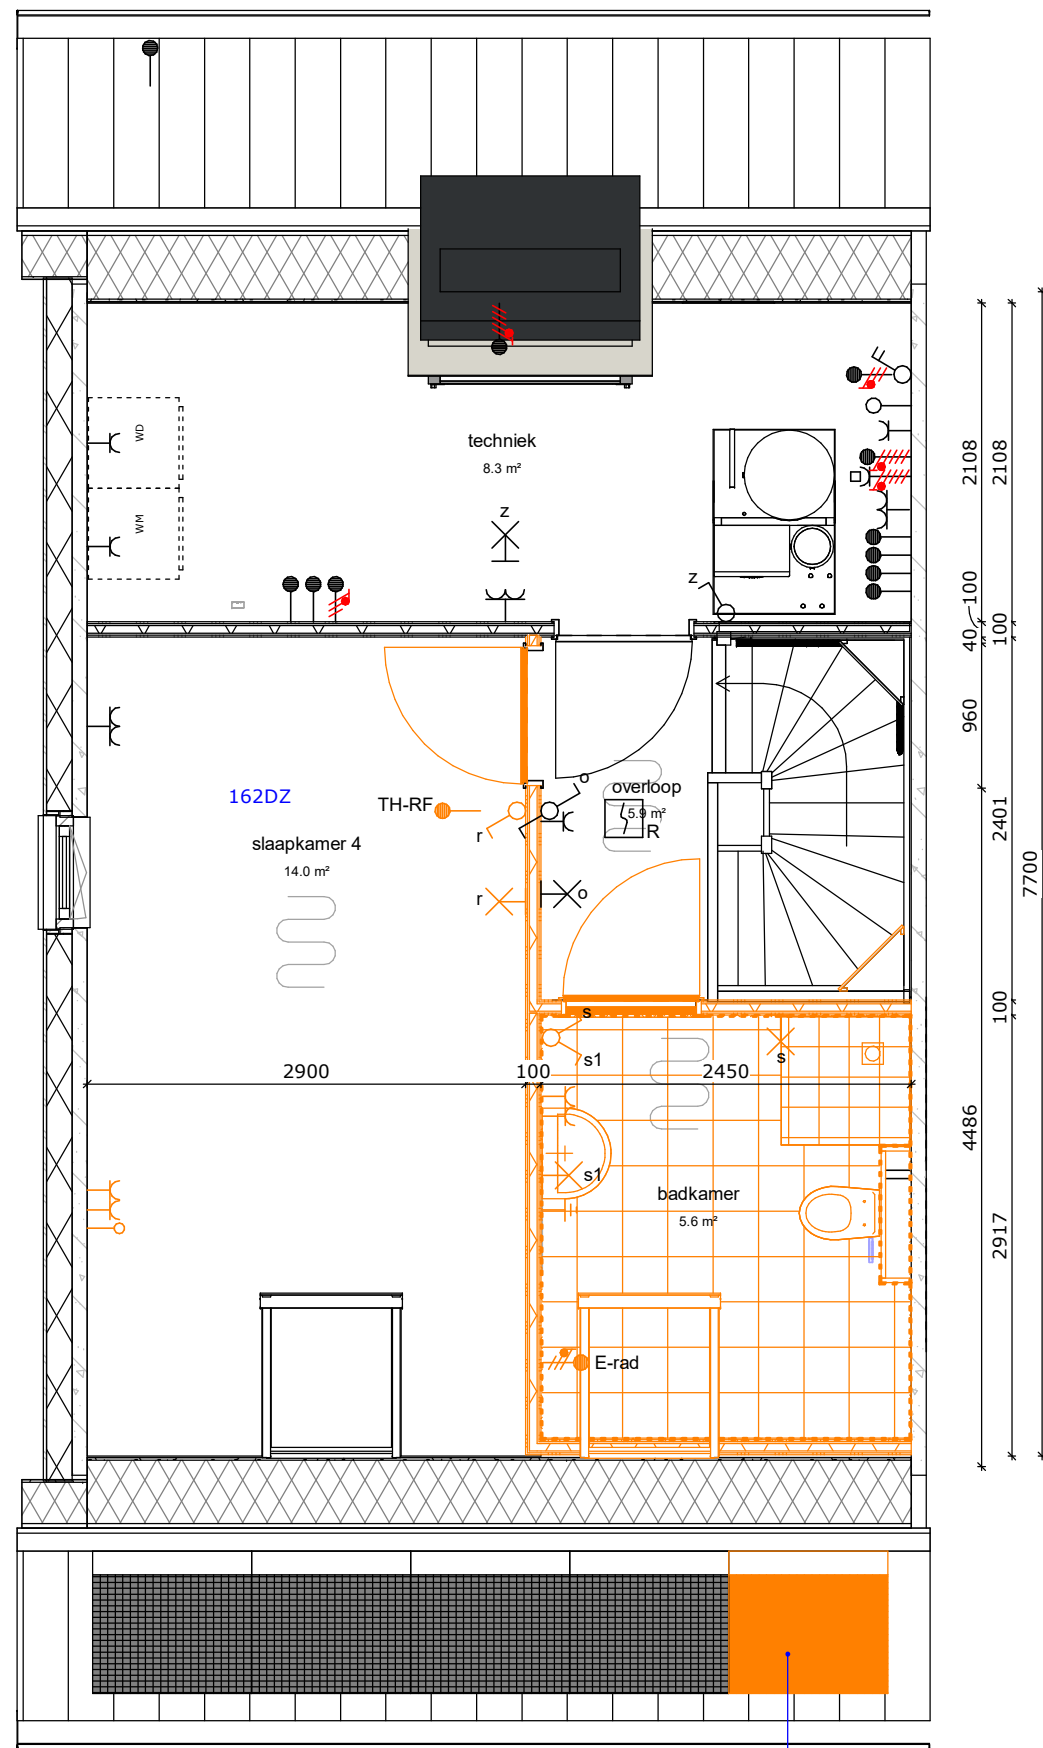

052A

052B

Oldenzaal, Graven Es vlek 10a

Opties 2^1 kap woningen (langskap)

werknnummer: 12066

tek.nr.: KO.002

datum: 27-06-2022

schaal: 1 : 50

status: Definitief

formaat: A0

getekend: Afd. BIM

Trebbe Wonen Noord-oost
Tubantiasingel 65
Postbus 4
7200 AA Enschede

Faradaystraat 7
Postbus 250
8000 AG Zwolle

Contact
Internet: www.trebbe.nl
LinkedIn: https://nl.linkedin.com/company/trebbe
E-mail Zwolle: info@trebbe.nl
E-mail Enschede: info@trebbe.nl

