
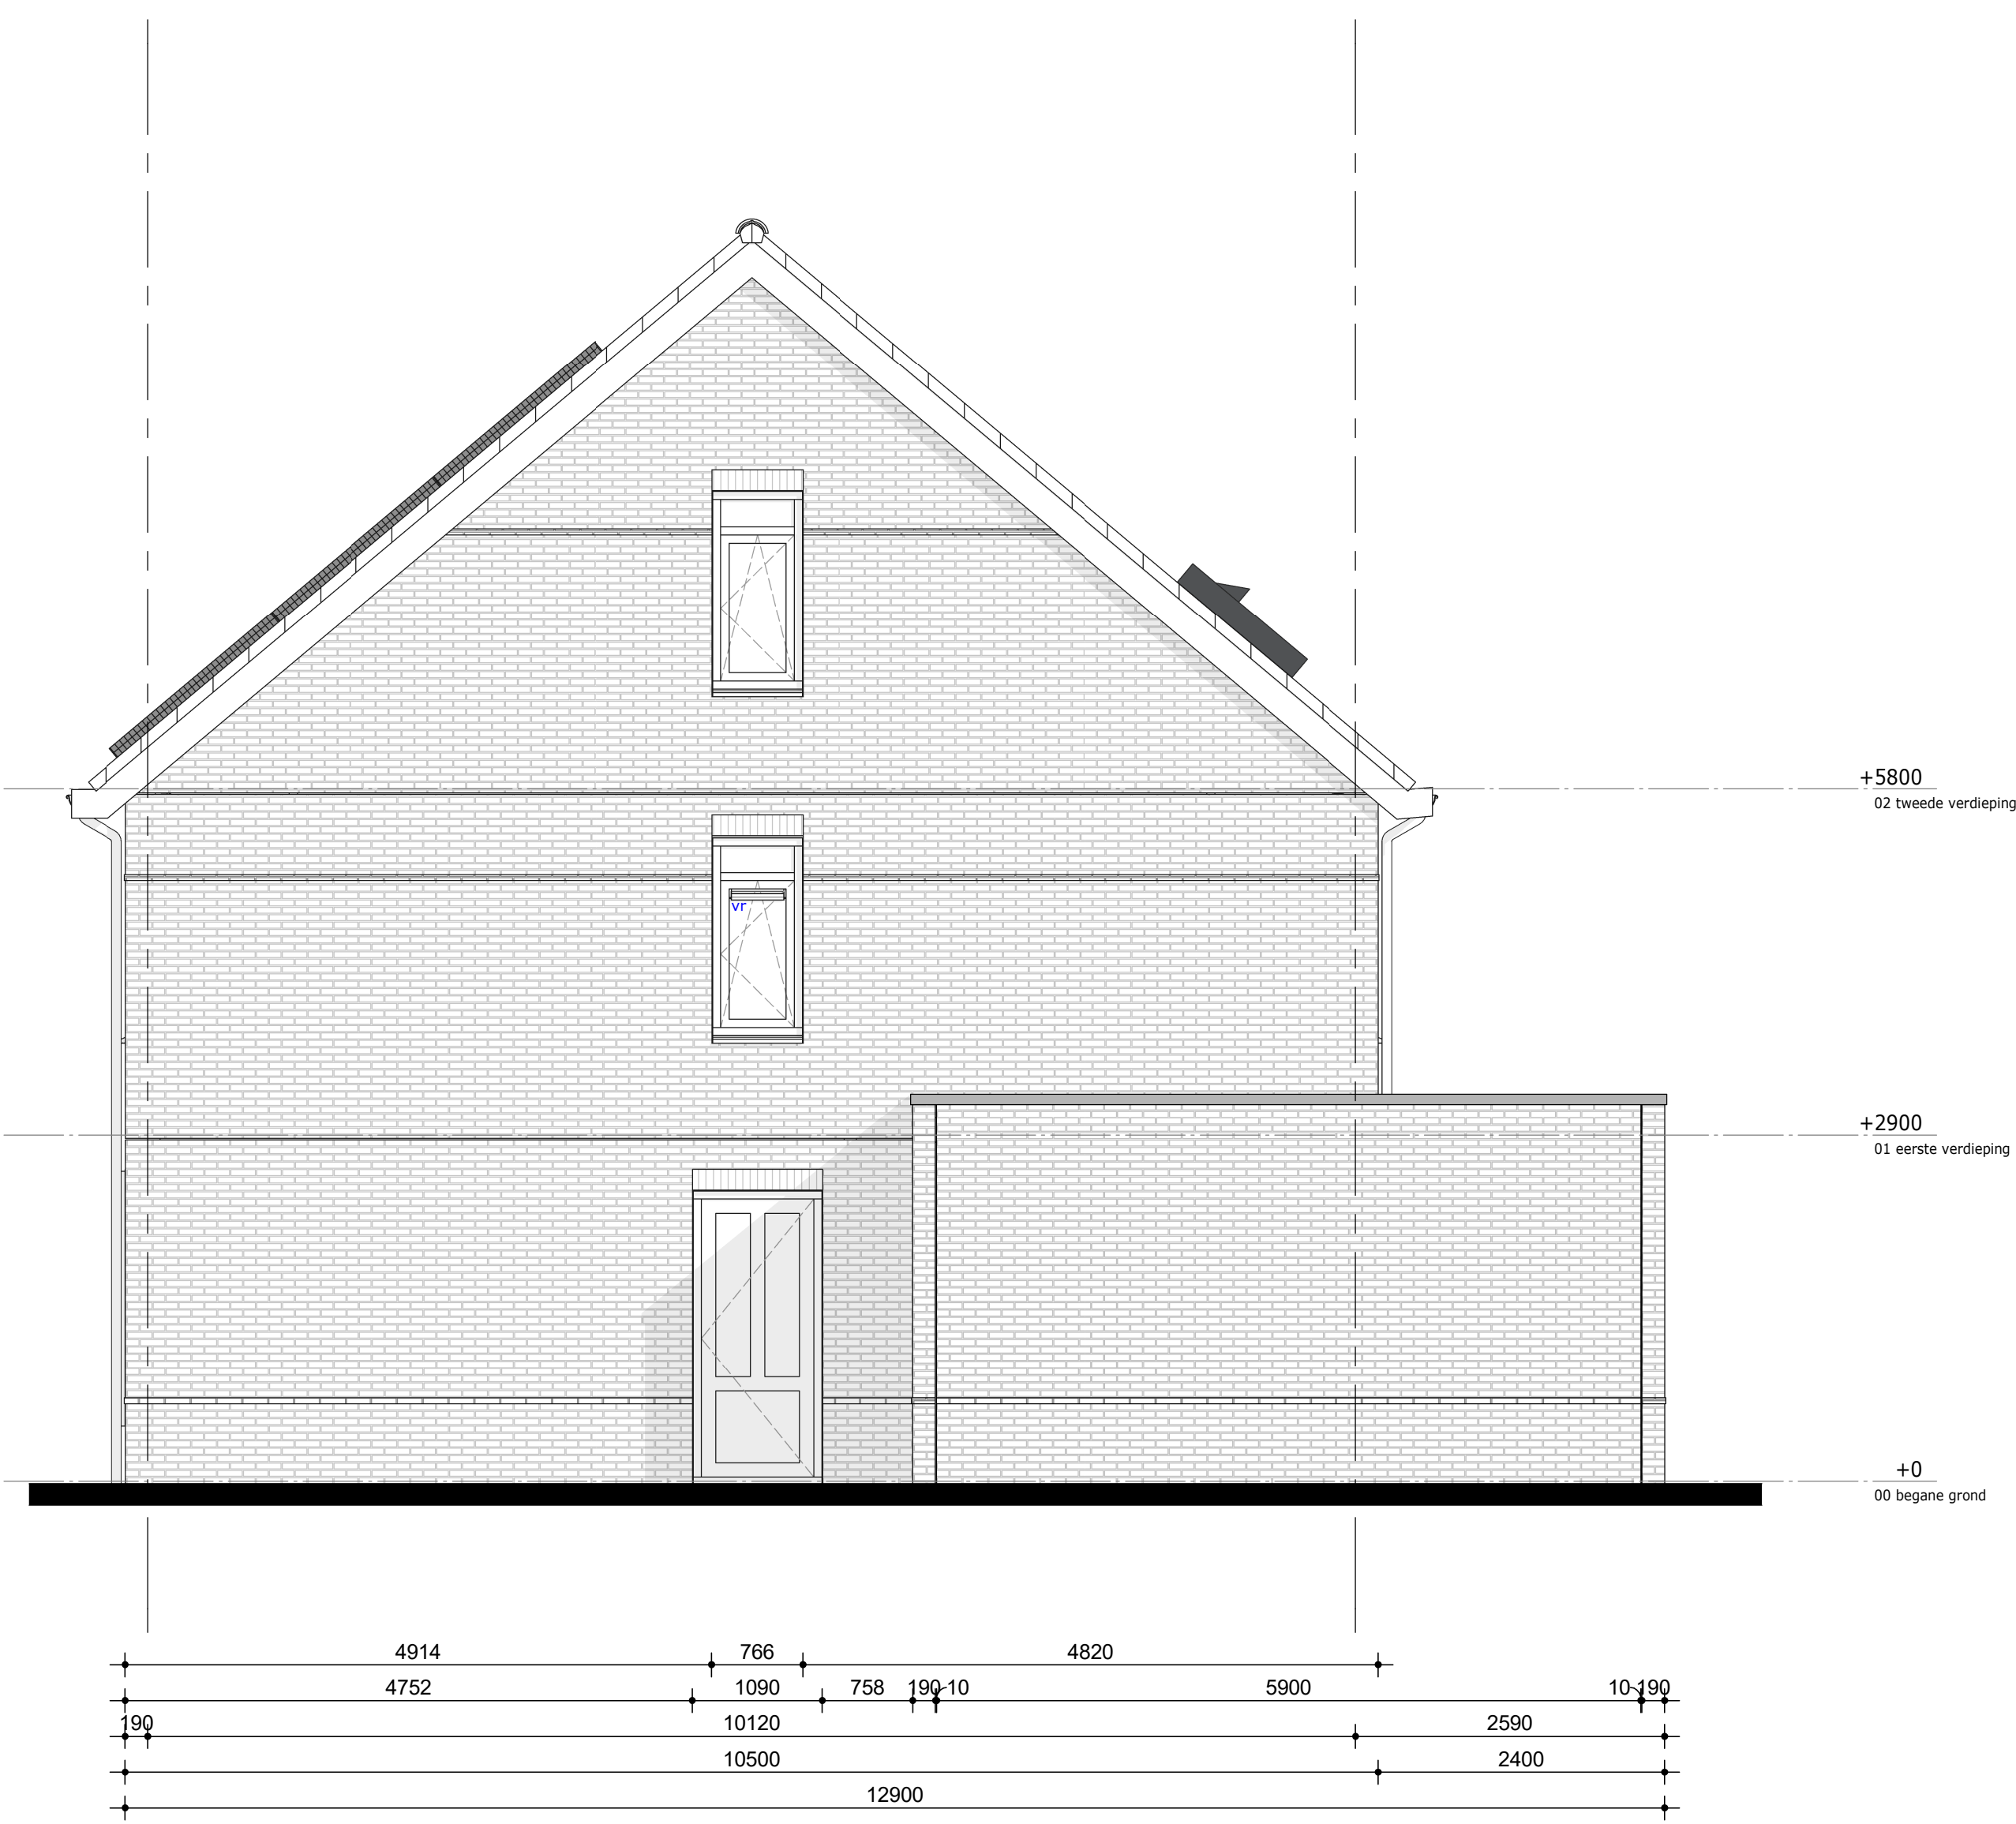


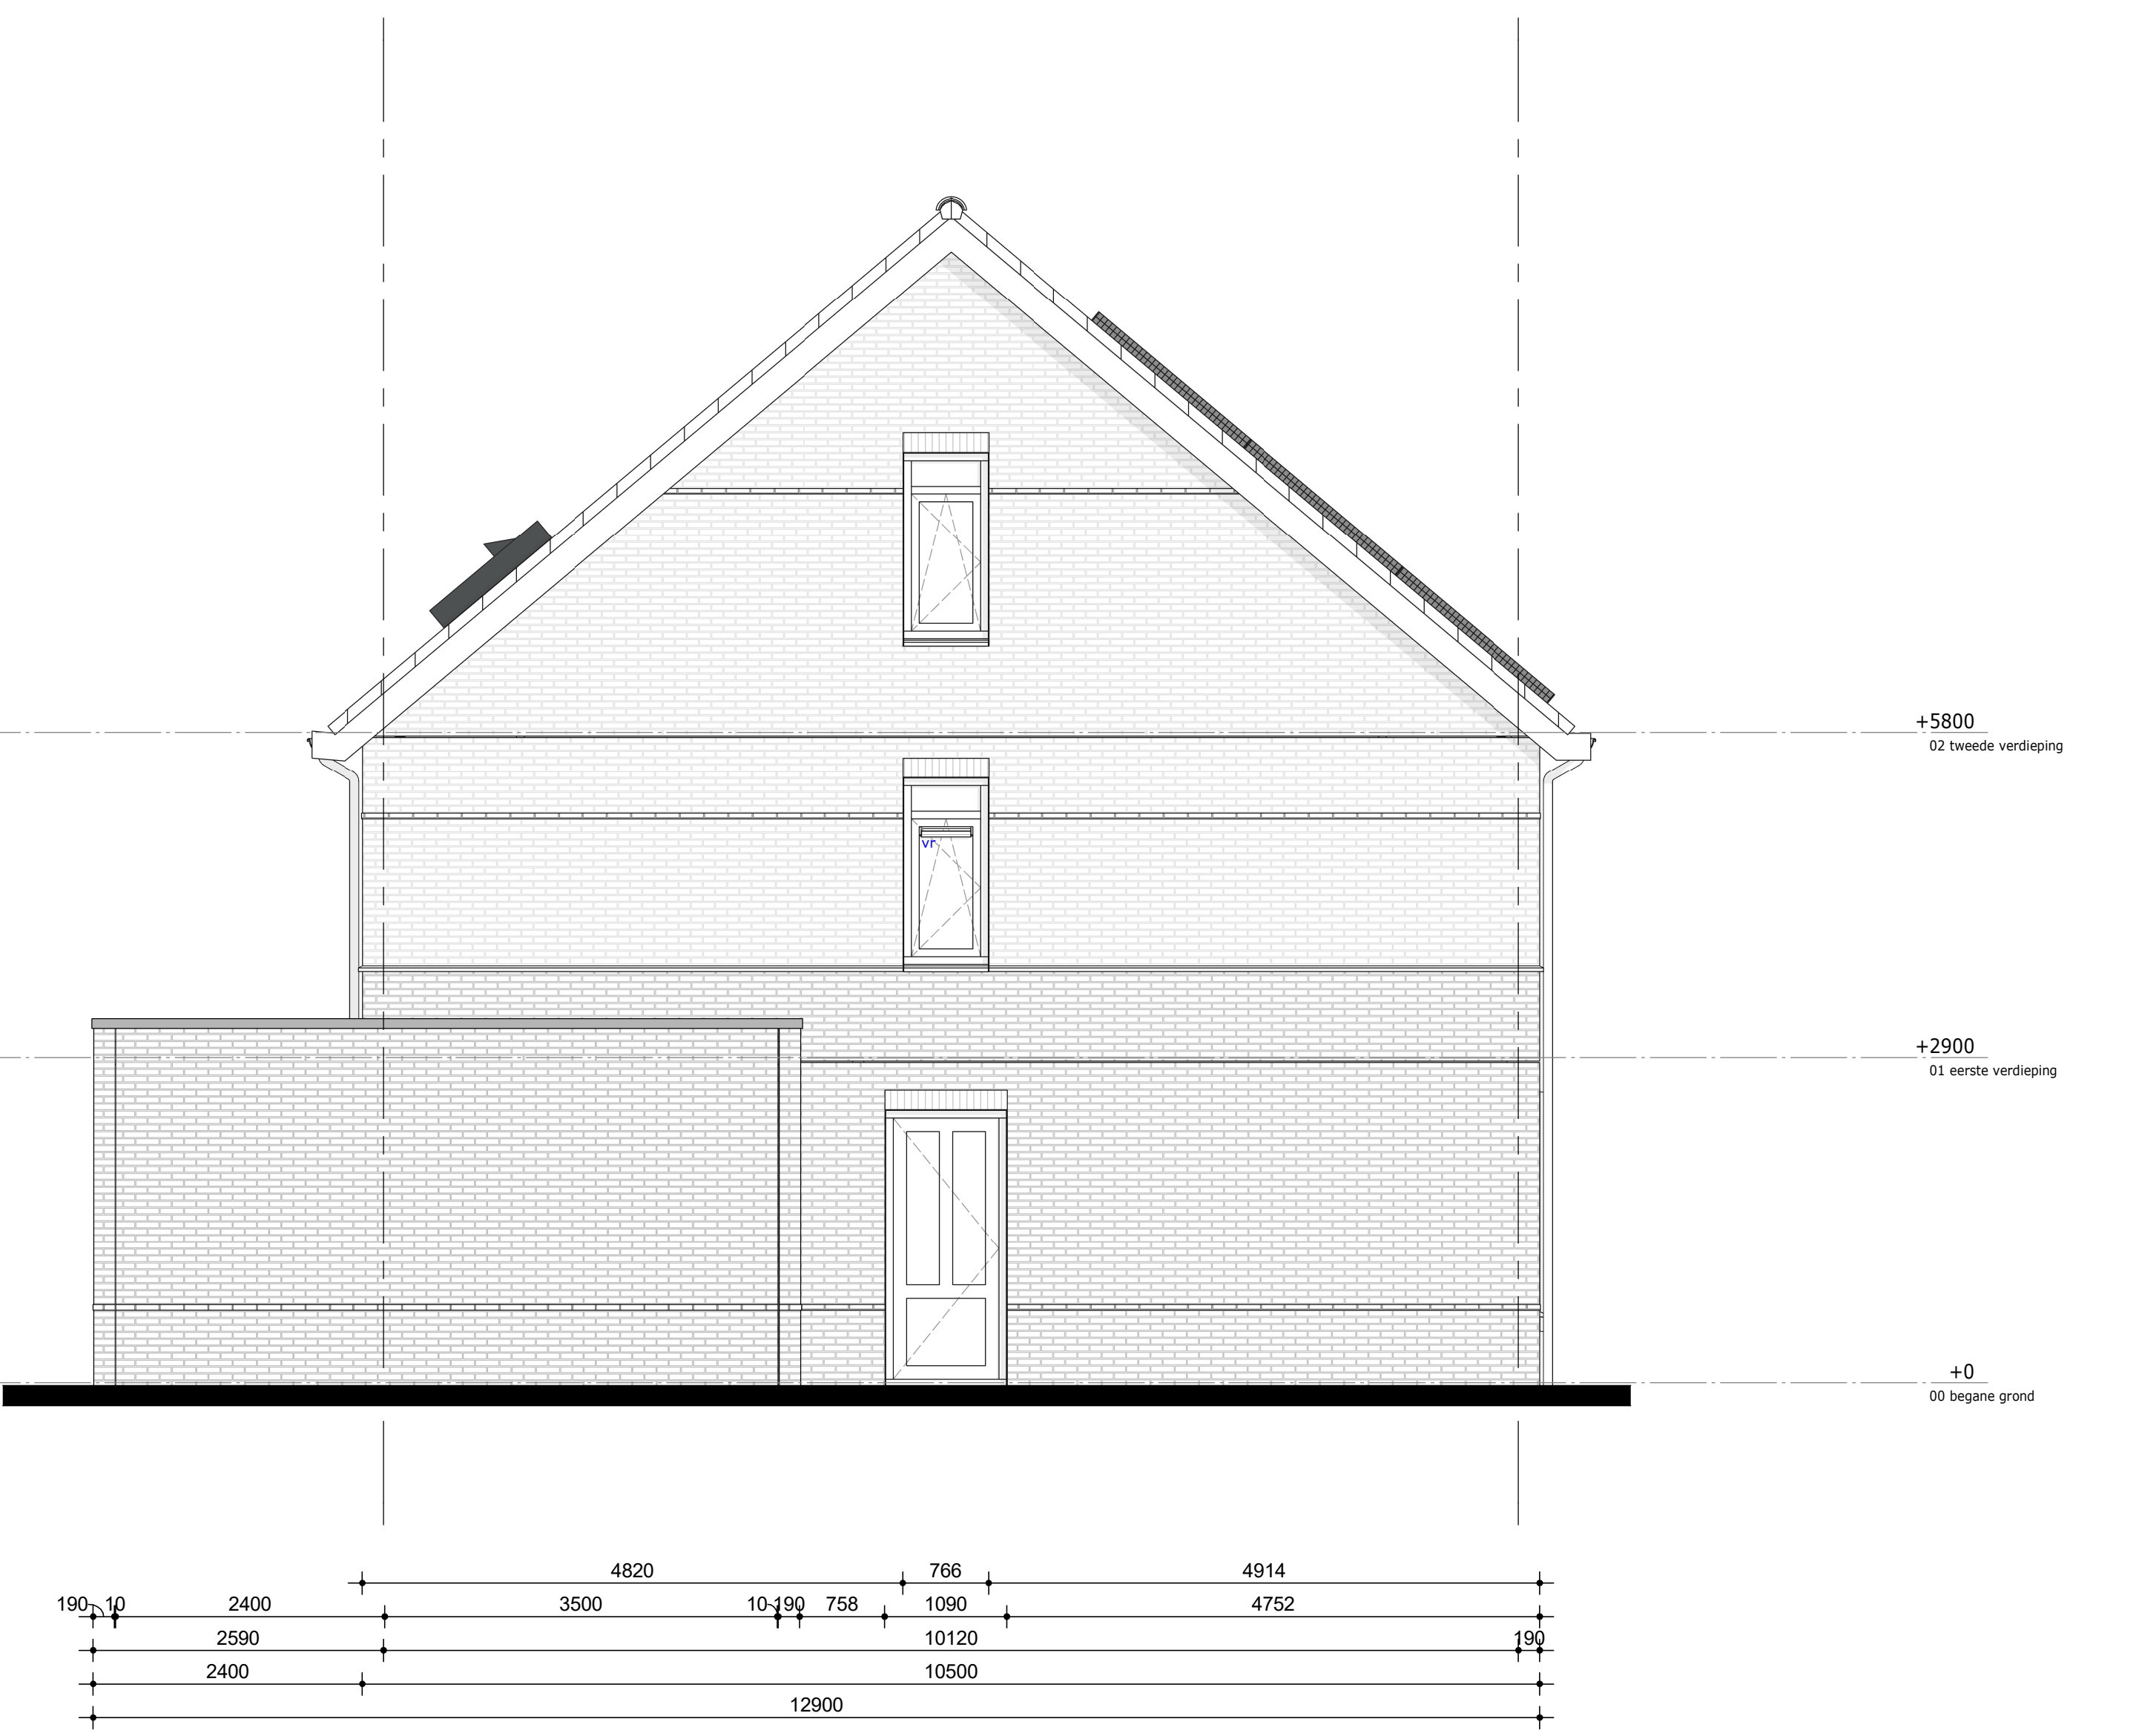

Oldenzaal, Graven Es vlek 10a

Gevels bnr 7 en 8

werknnummer: **12066**

datum: 27-06-2022

status: **Definitief**

getekend: Afd. BIM

tek.nr.: **DO.24**

schaal: 1 : 50

formaat: A0

Trebbe Wonen Noord-oost

Tubantiasingel 65
Postbus 4
7200 AA Enschede

Faradaystraat 7
Postbus 250
8000 AG Zwolle

Contact

Internet: www.trebbe.nl
LinkedIn: <https://nl.linkedin.com/company/trebbe>
E-mail Zwolle: infozwolle@trebbe.nl
E-mail Enschede: info@trebbe.nl

